


**ARCHITECTURAL
DESIGN**

Name: Nisha S Jain


USN: 1RW23AT055

Class: Sem II Sec: B


RVCA

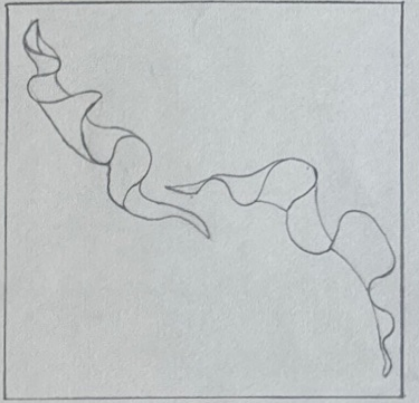


PLAN A

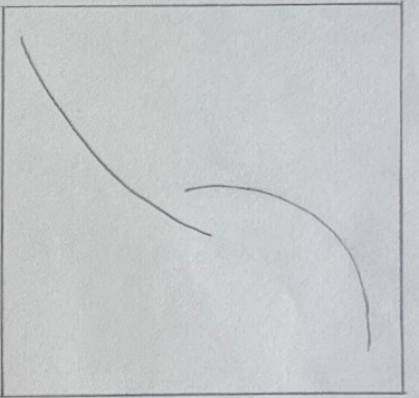


PLAN B

 


ELEVATION A

 


ELEVATION B

 

SECTION AA'

 

SECTION BB'

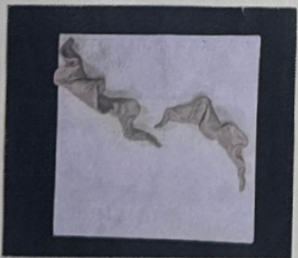

SV COLLEGE OF ARCHITECTURE

Class Teacher :

1. Signature _____

with Date

2. Name of Arch Exam _____

Date _____

Question 1 _____

(Signature with date)

Question 2 _____

(Signature with date)

Signature with date _____

TULIP BUD

SCALE 1:2

ARCHITECTURAL

DESIGN

SUBJECT : AD

CODE :


COLLEGE : RVCA

NAME: NISHA S JAIN


USN : 1RM23AT055

CLASS : II SEM


SEC : B

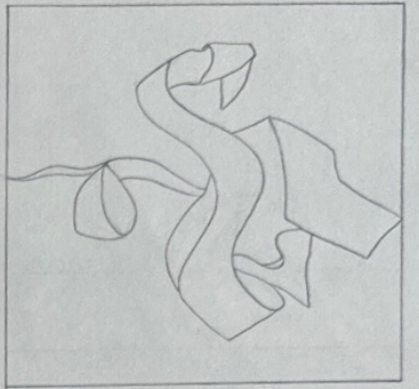


PLAN A

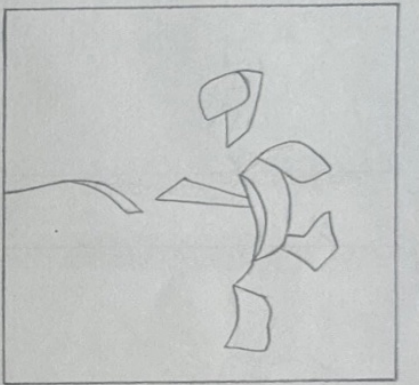


PLAN B

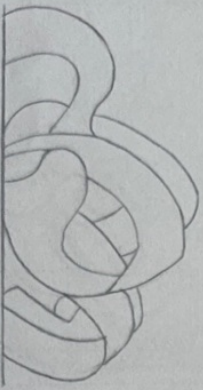


ELEVATION A

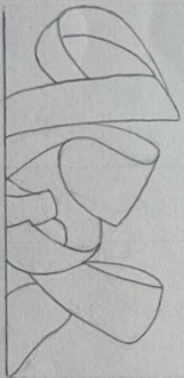


ELEVATION B

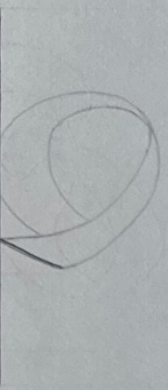

SECTION AA'

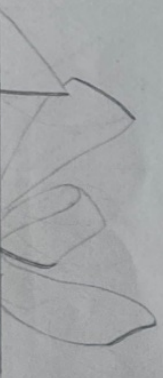

SECTION BB'

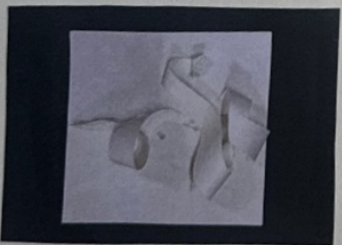


FIREFLY


SCALE 1:2

RV COLLEGE OF ARCHITECTURE BANGALORE
 Class: Bachelor of Architecture
 (Signature with date)
 Examination 1: _____
 (Signature with date)
 Examination 2: _____
 (Signature with date)


ARCHITECTURAL DESIGN	SUBJECT AD	NAME: NISHA S JAIN
	CODE	USN: 18W25AT055
	COLLEGE: NVCA	CLASS: II SEM
		SEC: 'B'

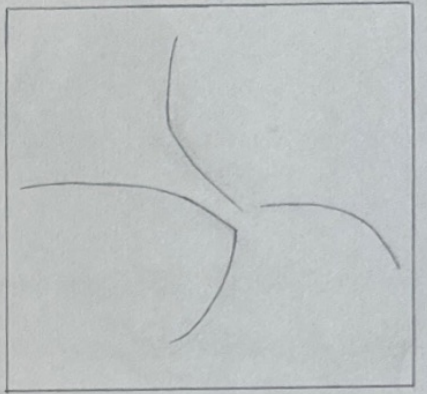


PLAN A

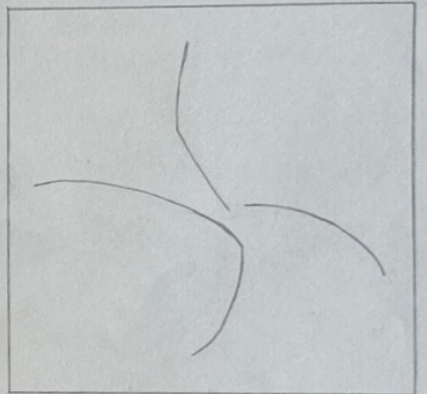


PLAN B

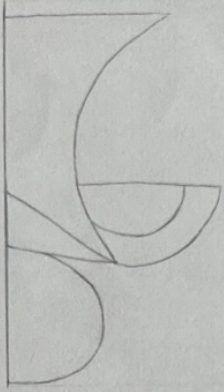


ELEVATION A

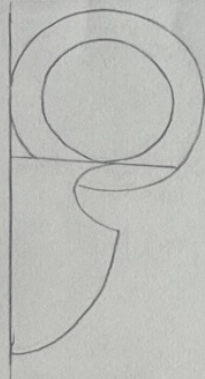


ELEVATION B

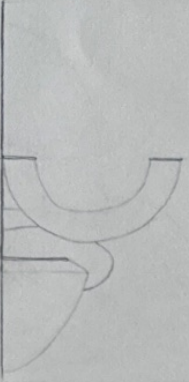

SECTION AA'

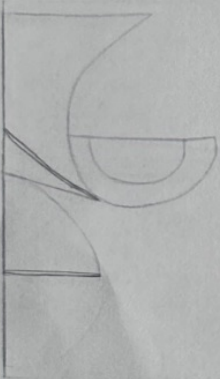

SECTION BB'

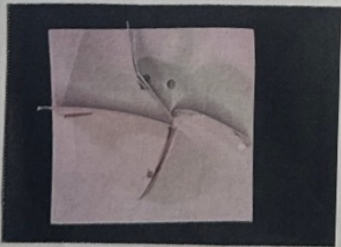

CLOVER

SCALE 1:2

ARCHITECTURAL DESIGN		SUBJECT: AD	NAME: NISHA STAIN
COLLEGE: RVCA		GDPC	USN: ARM23AT035
			CLASS: SEM II
			SEC: B

RV COLLEGE OF ARCHITECTURE
 Class Teacher: _____
 (Signature with Date)
 B. Arch / M. Arch Exam _____
 Date: _____
 Examiner 1 _____
 (Signature with date)
 Examiner 2 _____
 (Signature with date)



VORONEZH RIVER

LITVAK

SARAYEVSKAYA RIVER


SITE

43°02'N 39°14'E

IN COLLEGE OF ARCHITECTURE, BANGALORE
 Class Name: _____
 Signature: _____
 Date: _____
 Page No: _____
 Drawing No: _____
 (Signature with Date)

Signature

NAME: NISHA S JAIN
 USN: 1RM23A1055
 CLASS: SEM II SFC - B.
 COLLEGE: RVCA
 ARCHITECTURAL DESIGN

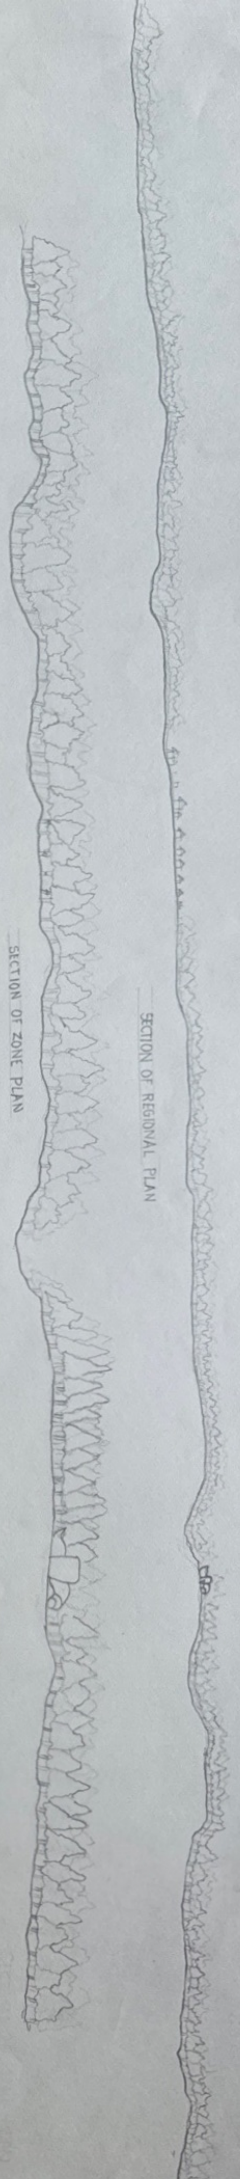

ZONE PLAN

SCALE 1:100


DATE: 10/10/2024
DRAWN BY: NISHA S JAIN
CHECKED BY: [Signature]
APPROVED BY: [Signature]

NAME : NISHA S JAIN
USN : 4RM23A1755
CLASS : SEM II ST-2
COLL 566 : RYCA
AD

SITE
PLAN



SCALE: 1:50

LIPETSK OBLAST,
RUSSIA

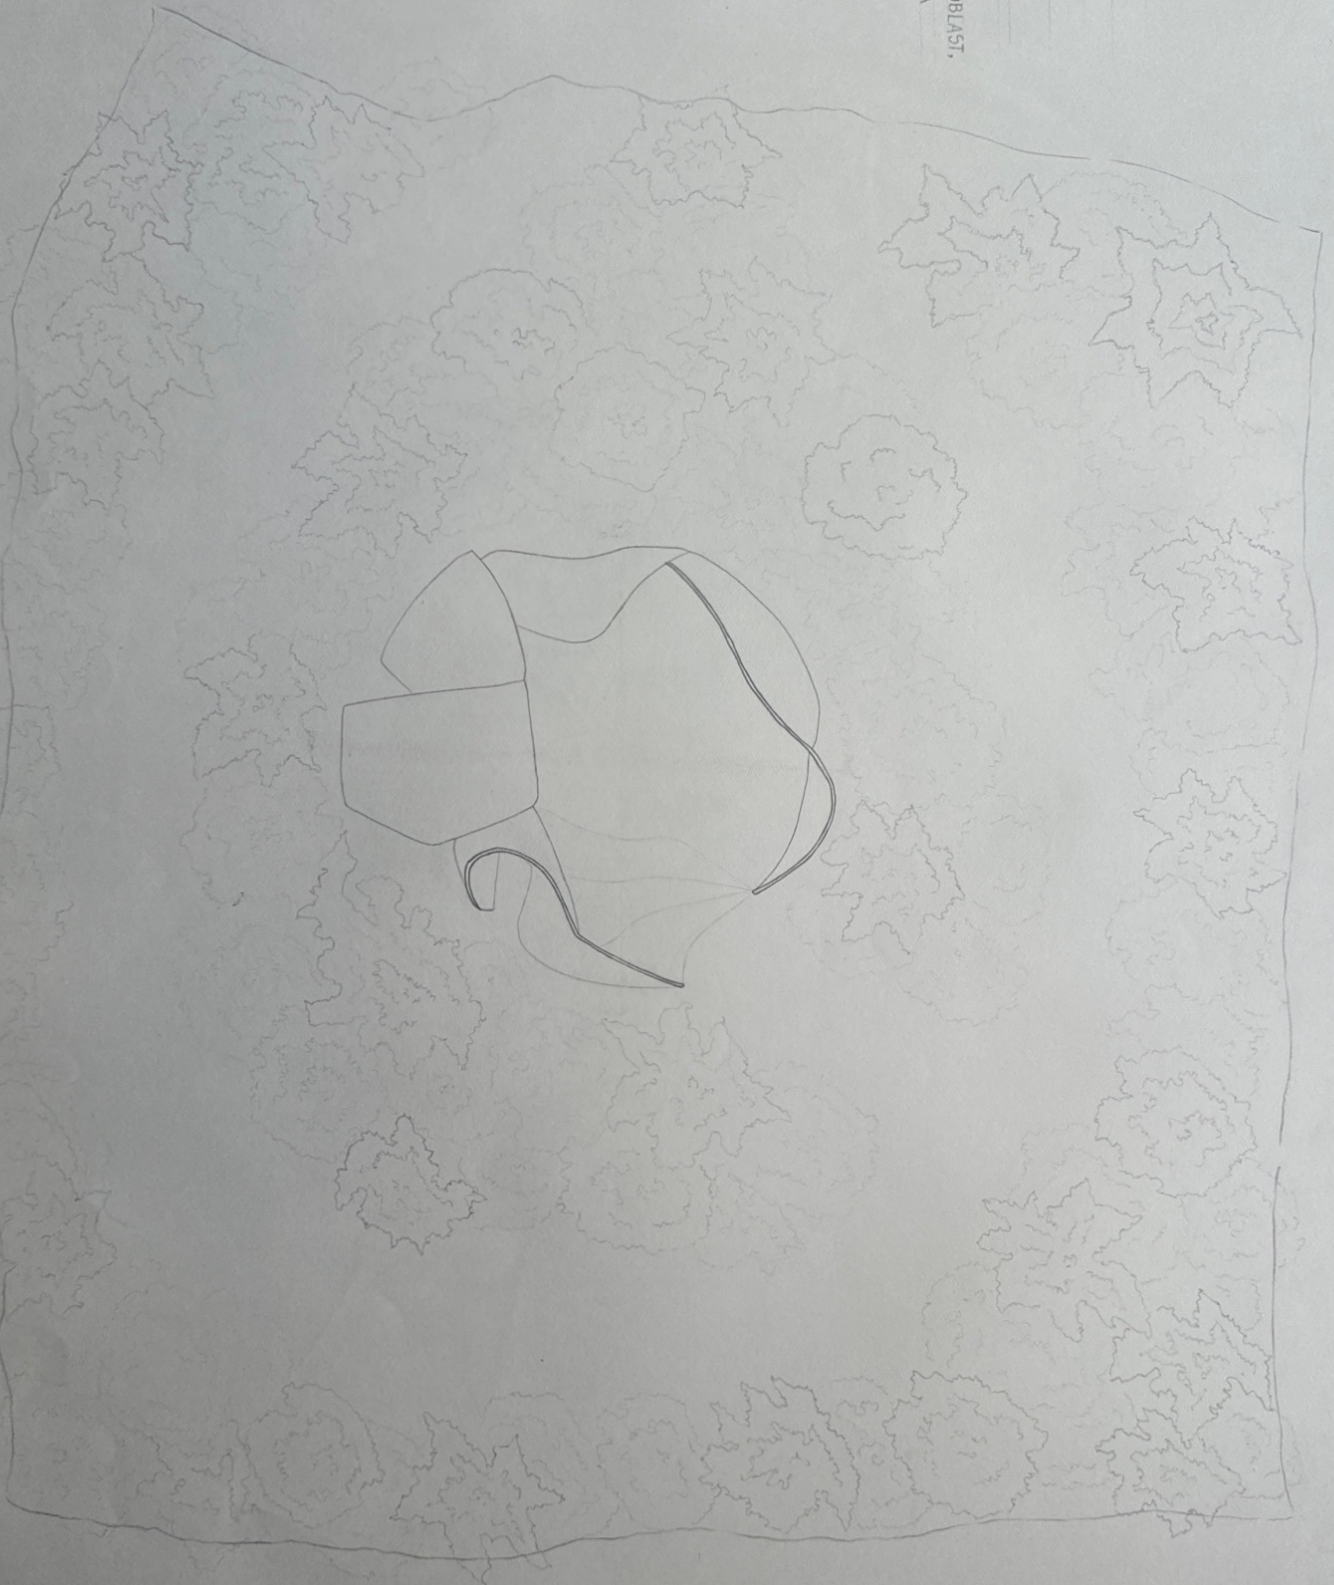


NY COLLEGE OF ARCHITECTURE, BANGALORE
Date: _____
Signature: _____
Signature: _____
Signature: _____
Signature: _____

NAME: NISHA S JAID
USN: 1RM23AT055
CLASS: SEM II SEC-B
COLLEGE: AVCA
AD

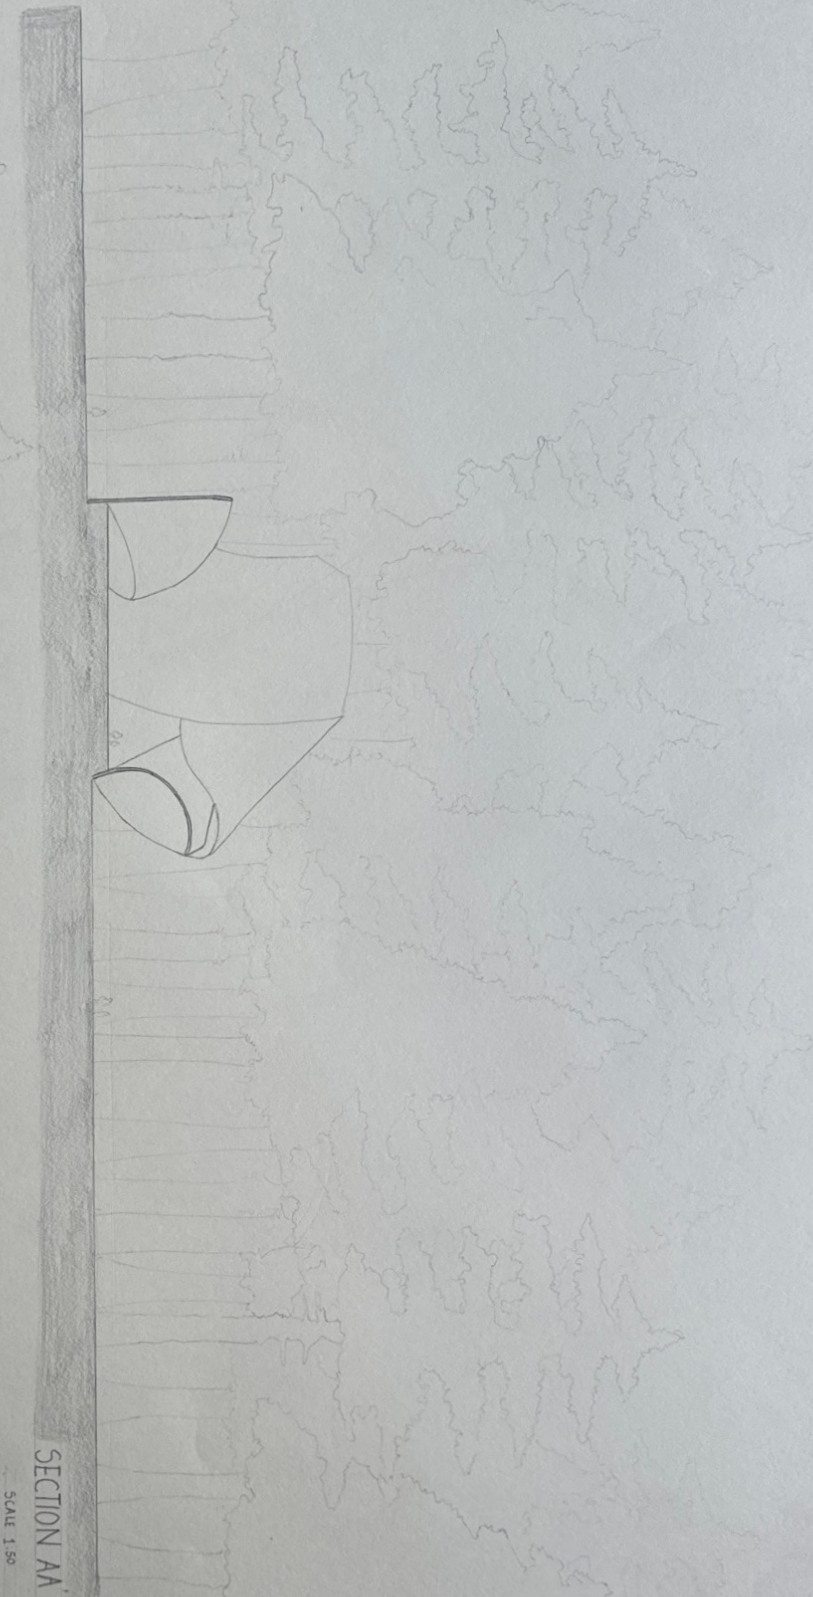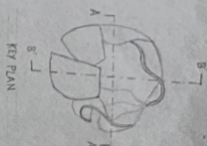

SECTION AA

SCALE 1:50

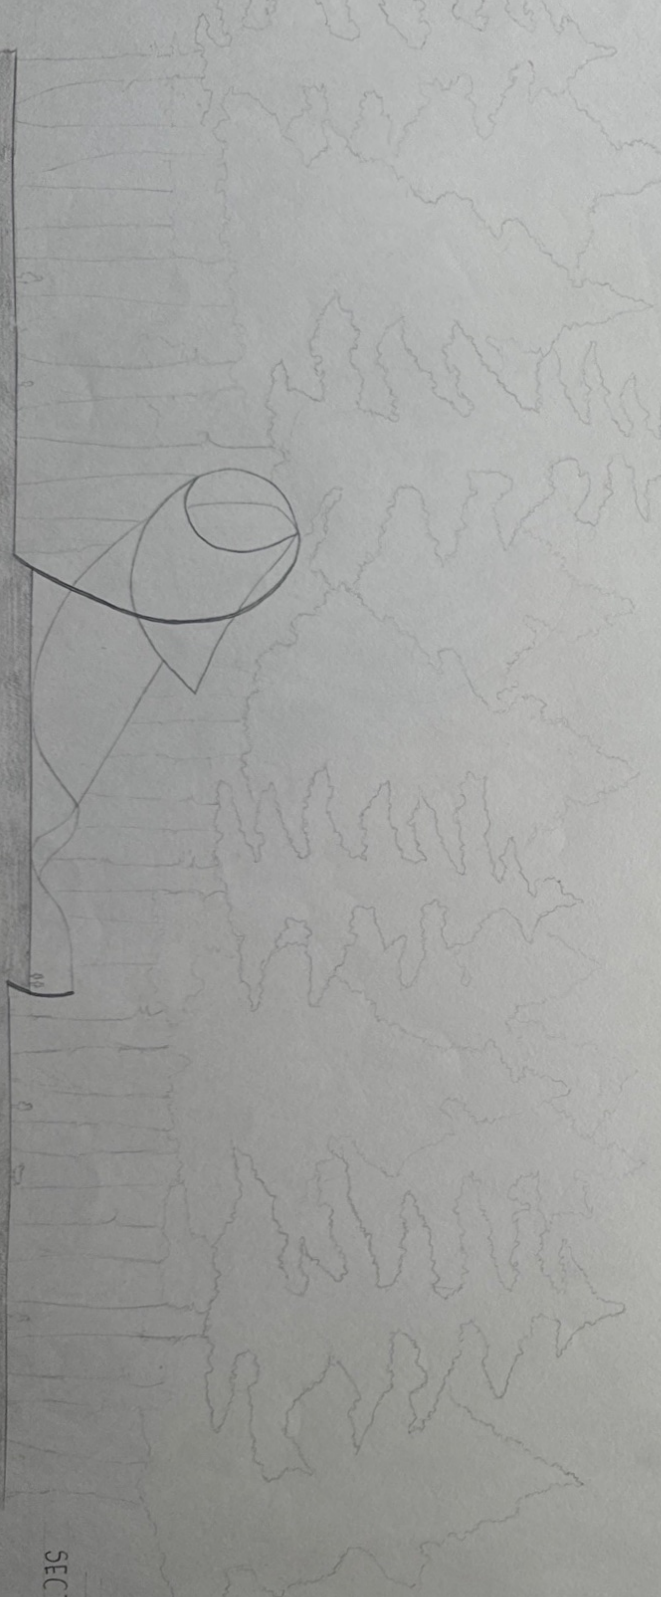

SECTION BB

SCALE 1:50

INSTITUTE OF ARCHITECTURE BANGLADESH


Chair: *[Signature]*

Deputy Chair: *[Signature]*

Secretary: *[Signature]*


Administrative Officer: *[Signature]*

NAME: NISHA S TAN
 DES: ARNABHOS S
 CLASS: SEM 2 SEC 1 B
 COLLEGE: RYGA
 AD

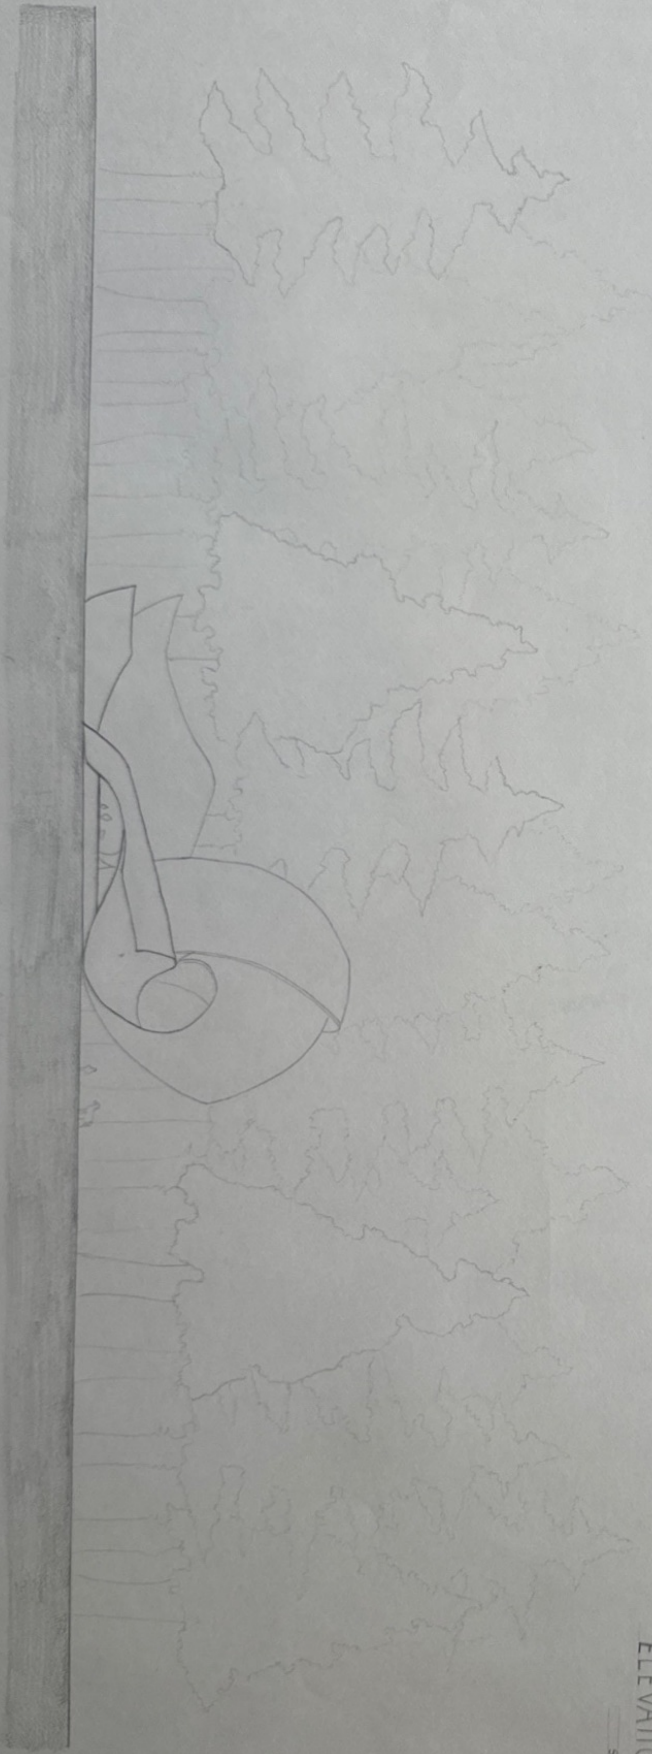


ELEVATION A

SCALE 1:50

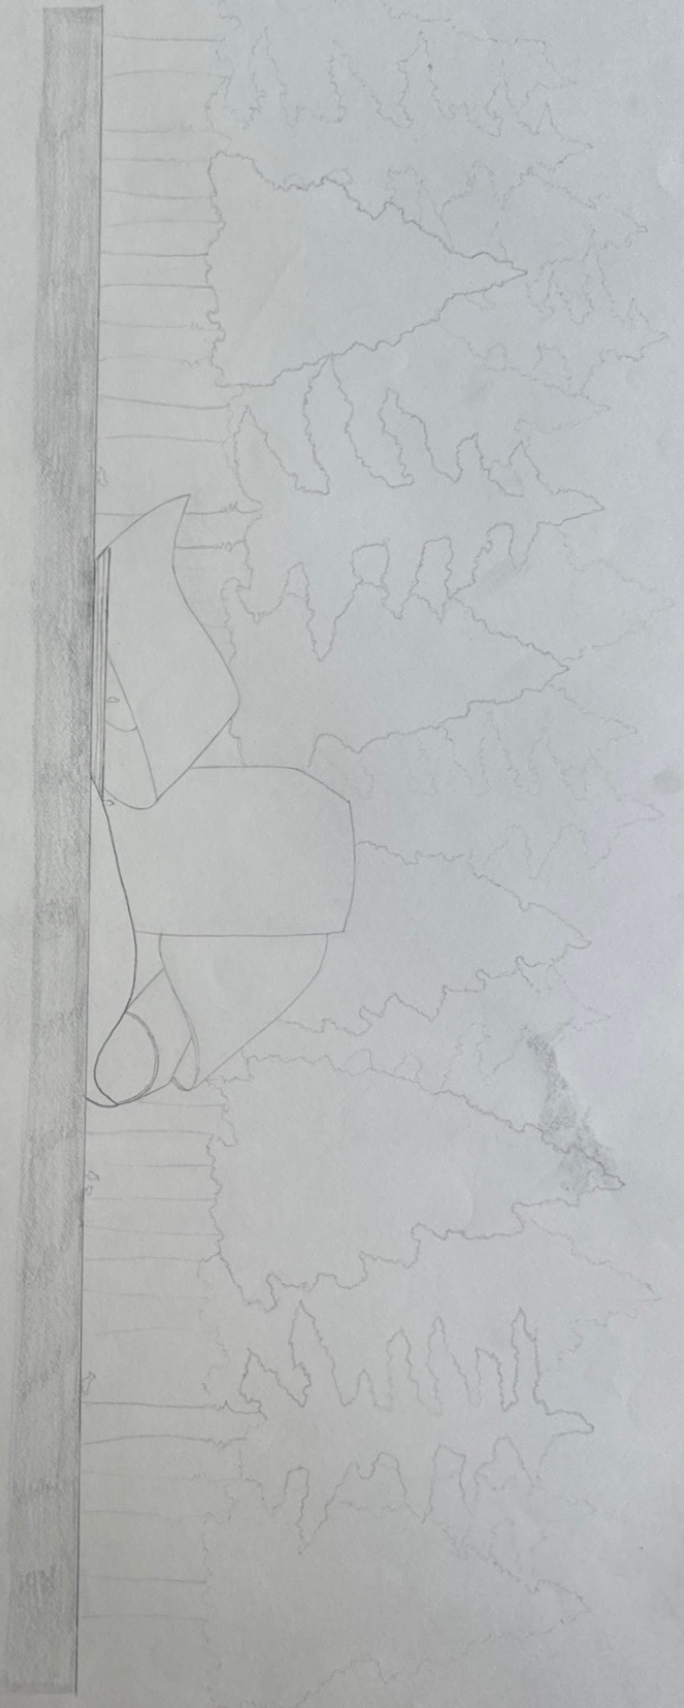

ELEVATION A

KEY PLAN

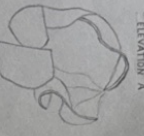

ELEVATION B

SCALE 1:50

NAME	
Roll No.	
Section	
Subject	
Date	
Signature	

NAME : NISHA S RAIN
 USN : 4RW23A1095
 CLASS : SEM II SEC-B
 COLLEGE : RVCA
 AD

MINOR
PROJECT:



ART COLLEGE OF ARCHITECTURE DALLAS, TEXAS

Class Number	
Department	
Course No.	
Section No.	
Student No.	

[Signature]

NAME: NISHA S JAIN
USN: 18M23A705T
CLASS: SEM II SEC: 8
COLLEGE: RVCA
ICEAMP/140



NAME : NISHA S TRIN
USN : 16W22A70J5
CLASS : SEM 2 STCPB
COLLEGE : RVCA
HORN : 16W22A70J5

Department of Earth Science
Date: _____
Signature: _____



KODAIKANAL HILL
UNMODIFIED

NAME: NISHA S JYU
USN: RW22P055
CLASS: SEM II SEC-B
COLLEGE: RVCA
AD



MODIFIED
KODAIKANAL HILL
SCALE 1 : 1500



NAME: NISHA S SHIN
USN: ARW2307055
CLASS: SEM 2 SEC 26
COLLEGE: ACPA
AD



SECTION DD
SCALE 1:1000


UNADJUSTED
CONTOUR PLAN
CONTOUR INTERVAL 2m
SCALE 1:1000

FOR COLLATOR OR REVISION PURPOSES ONLY
Checked by: [Signature]
Examined by: [Signature]
Approved by: [Signature]
Date: [Signature]

NAME: NISHU S JAY
USN: 18W23A7055
COLLEGE: RVCA
CLASS: SEM 2 SEC: B
AD

+1282m

+1282m

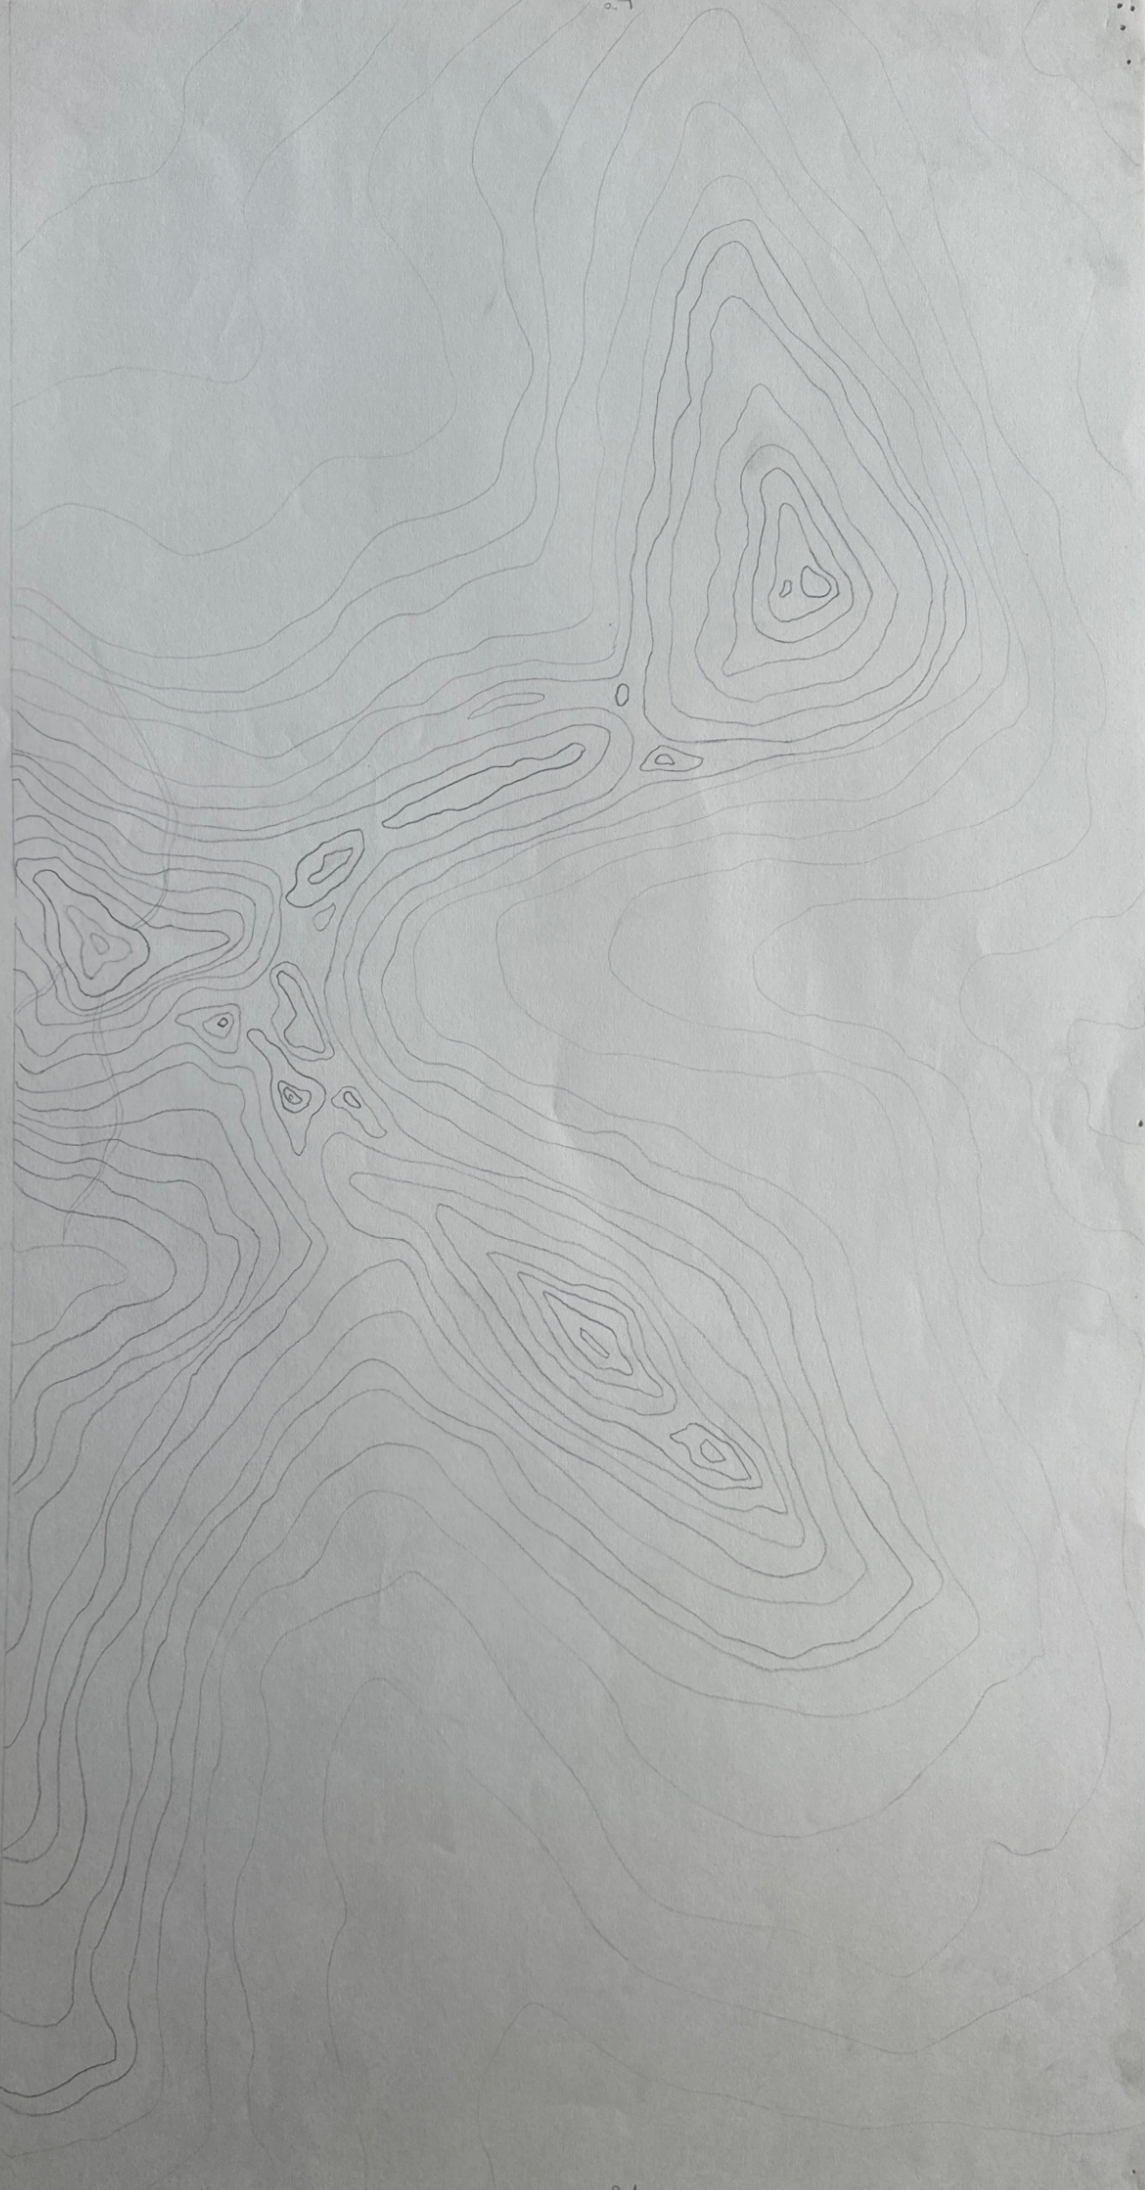


SECTION 00'
SCALE 1:1000

MODIFIED
CONTOUR PLAN
CONTOUR INTERVAL 5M
SCALE 1:1000
FOR COLLEGE OF ARCHITECTURE, BANGLADESH

NAME: NISHA S JAY
USN: 19W23A7055
CLASS: SEM II SEC: 8
COLLEGE: AYCA
AD

1973M

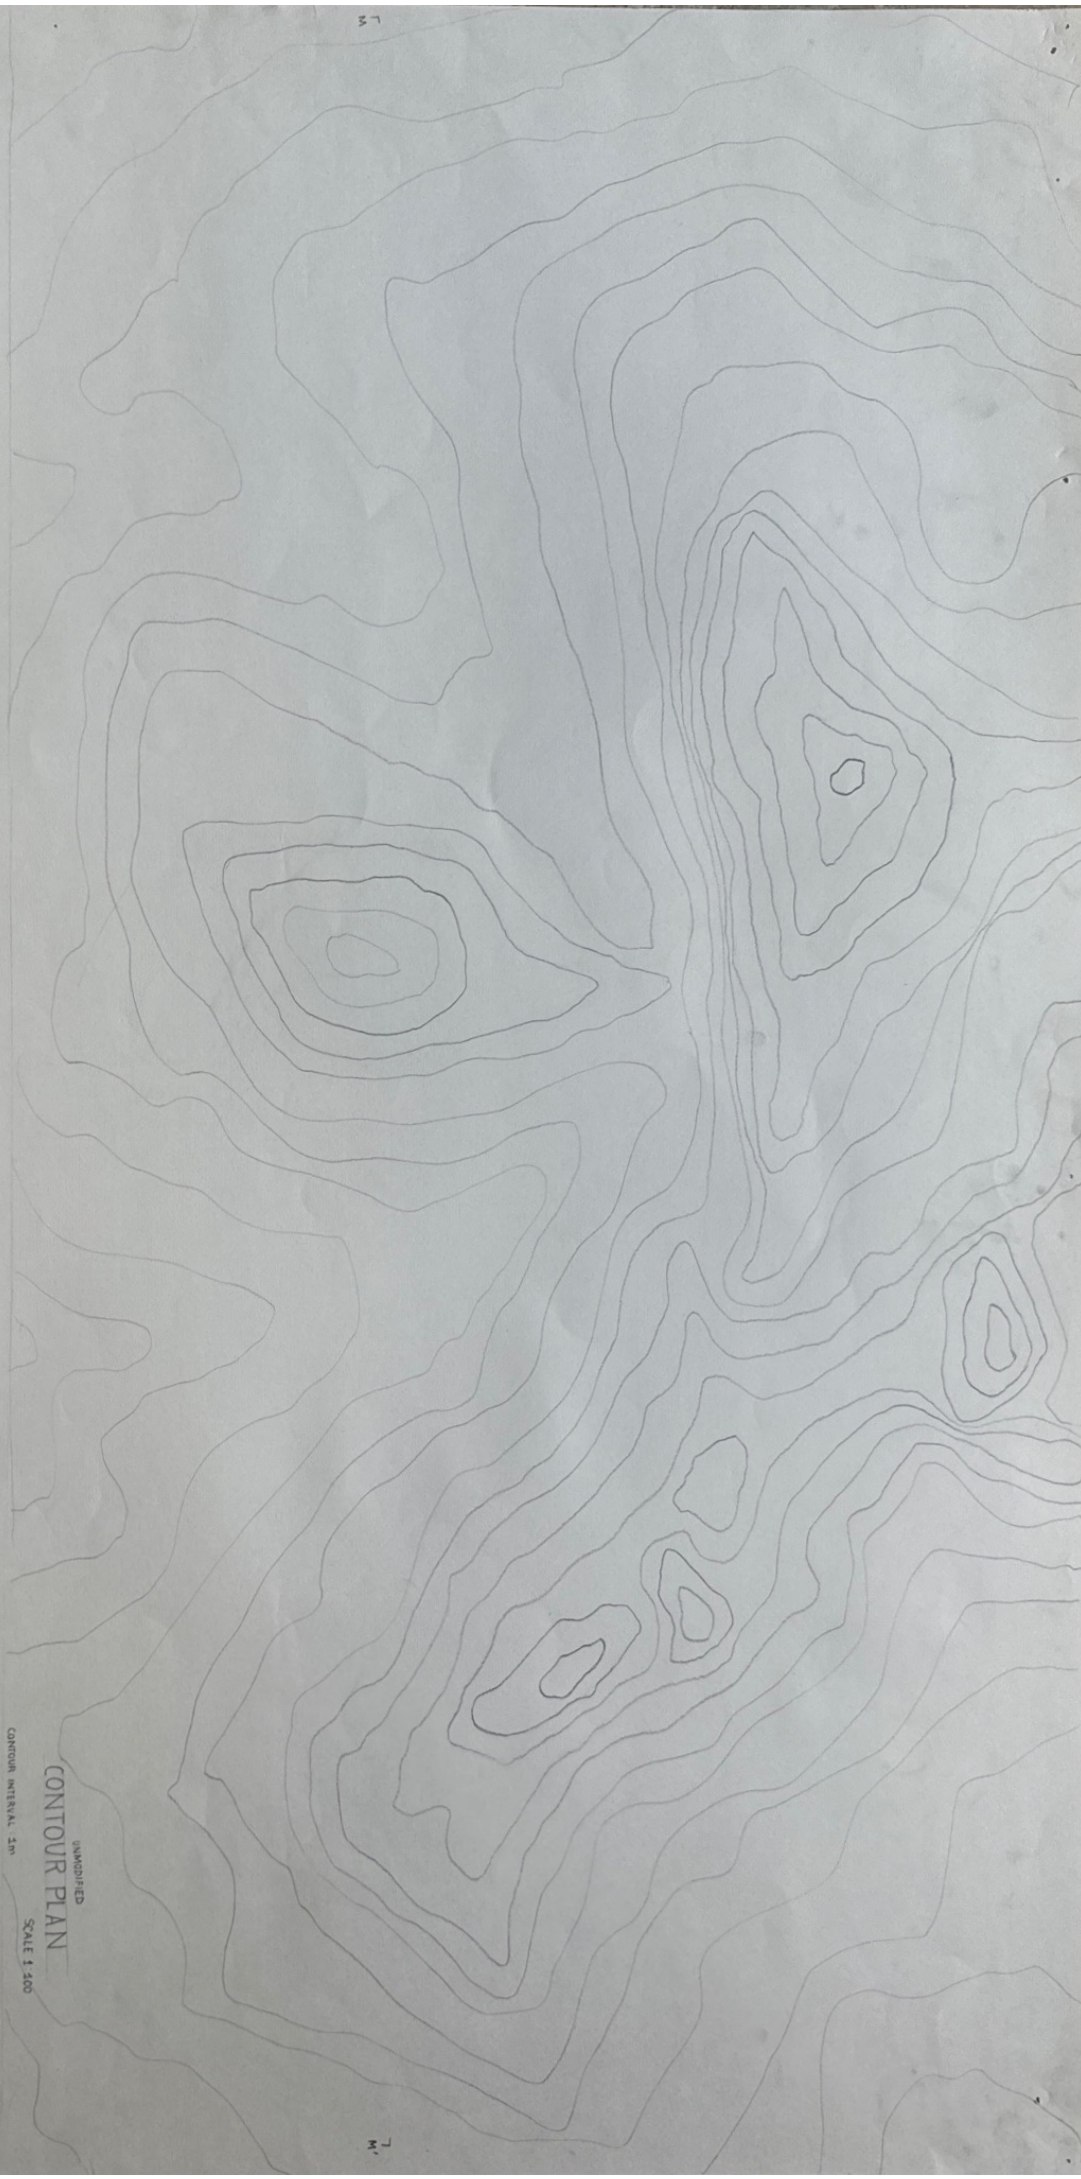


UNHANDLED
CONTOUR PLAN
CONTOUR INTERVAL: 5M
SCALE 1:500

SECTION MM'
SCALE 1:500

ROY COLLEGE OF ARCHITECTURE, BANGALORE

Roll Number	
Signature with Date	
Examiner's Name	
Examiner's Signature	

NAME : NISHA S 791W
USN : 18W23A705C
CLASS: SEM II SEC 8
COLLEGE: RVGA
AD

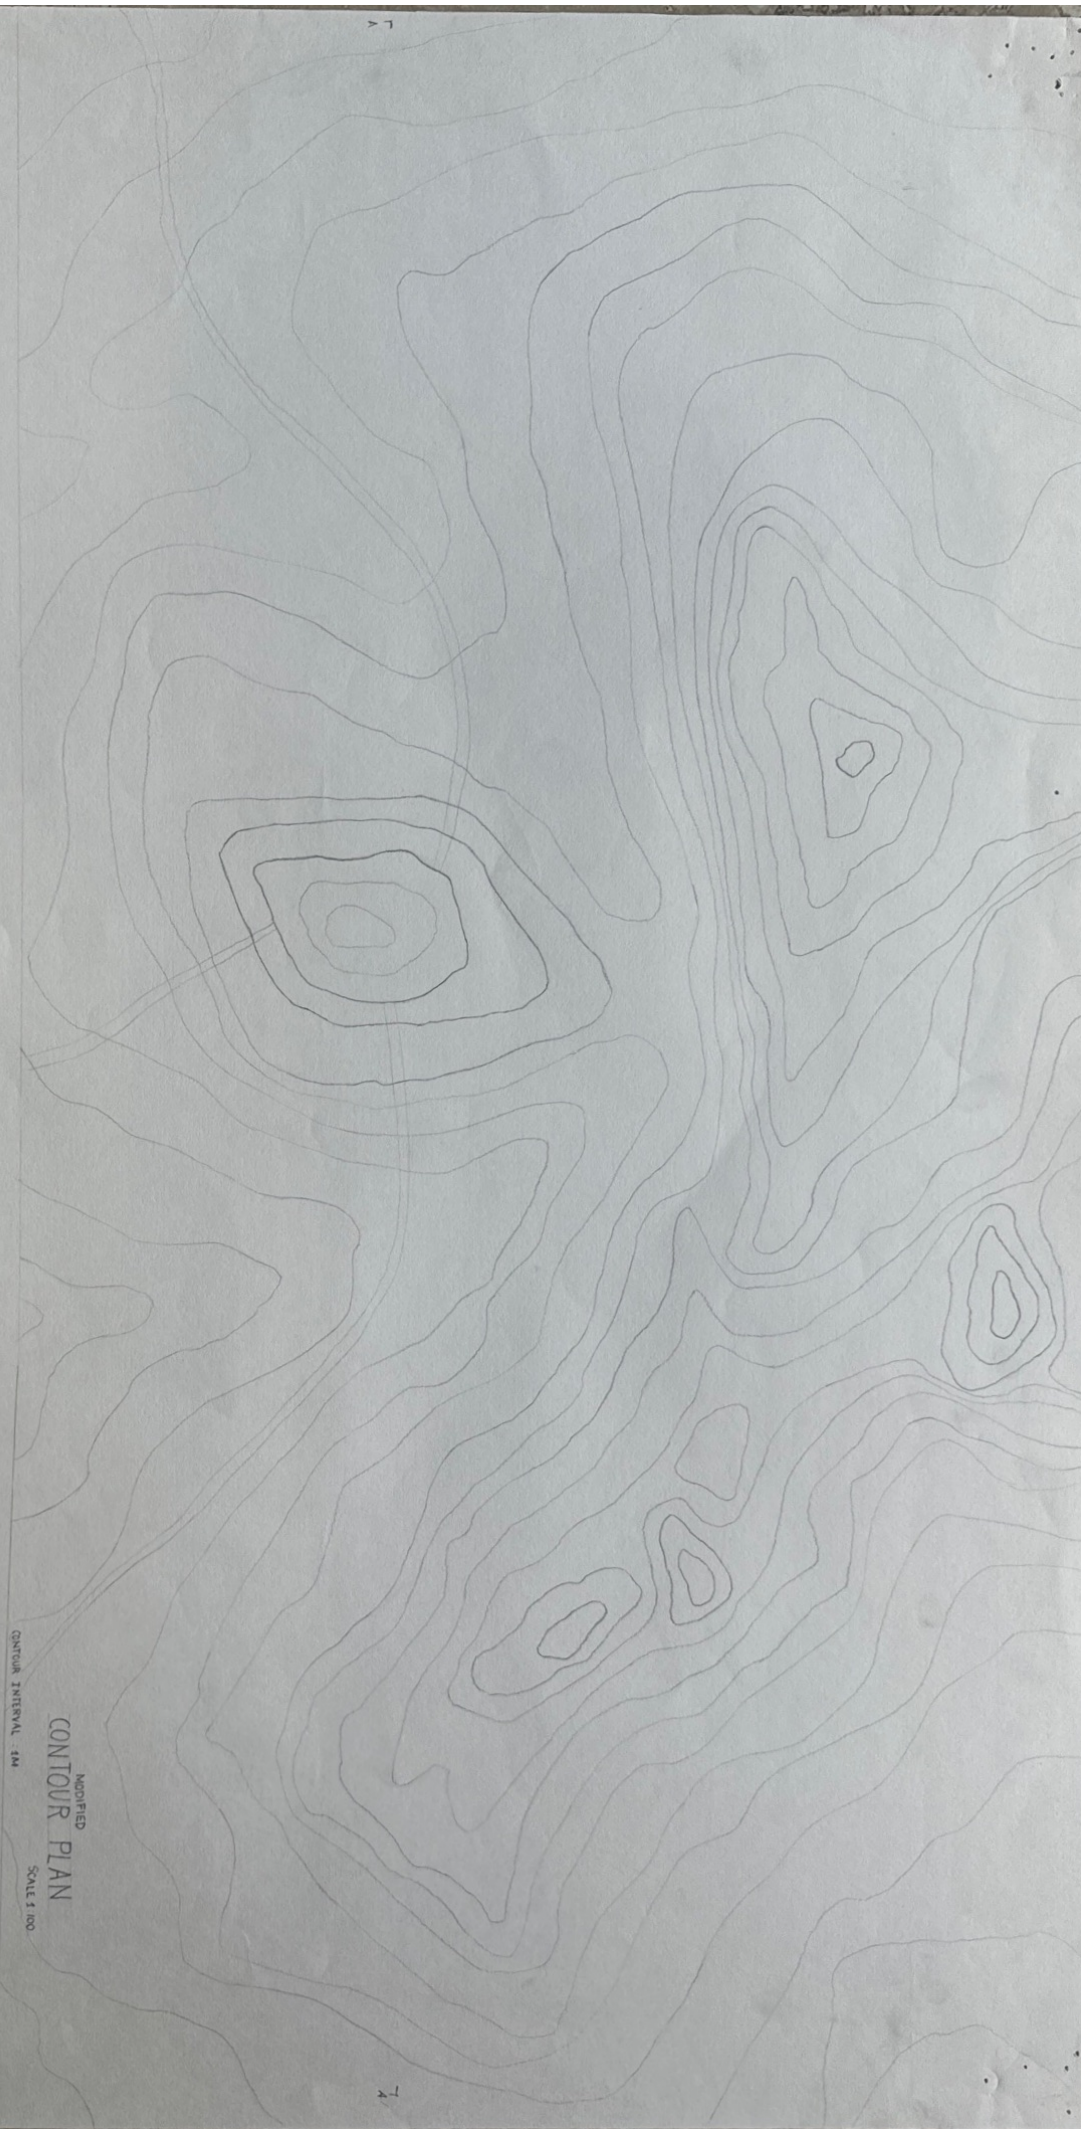


MODIFIED
CONTOUR PLAN
SCALE 1:100
CONTOUR INTERVAL 1M

SECTION AA'
SCALE 1:100


IN COLLEGE OF ARCHITECTURE BUILDING
Date: _____
Signature: _____
Checked by: _____
Checked by: _____
Checked by: _____

NAME: NISHA S JAIN
USN: 18U2A0755
CLASS: SEM II SEC B
COLLEGE: RVZA
AD

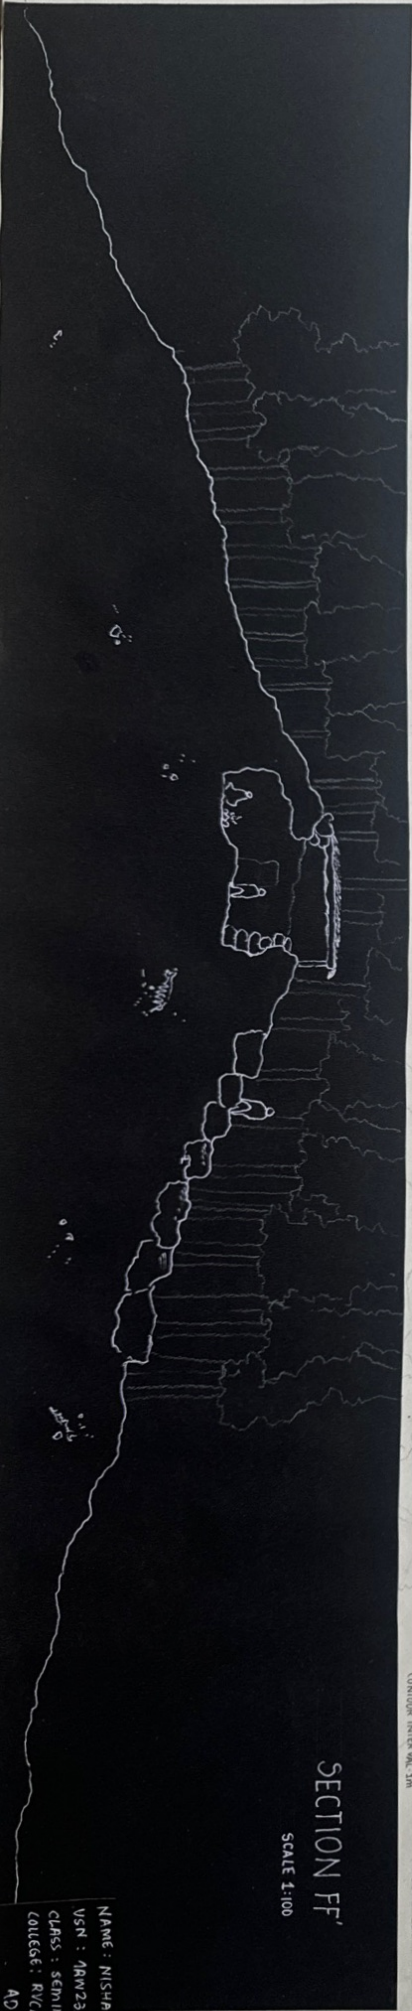

SECTION FF'
SCALE 1:100

NAME: NISHA S TRIV
VSN: ANW2A1055
CLASS: SEMI SEC-18
COLLEGE: RVCA
AD

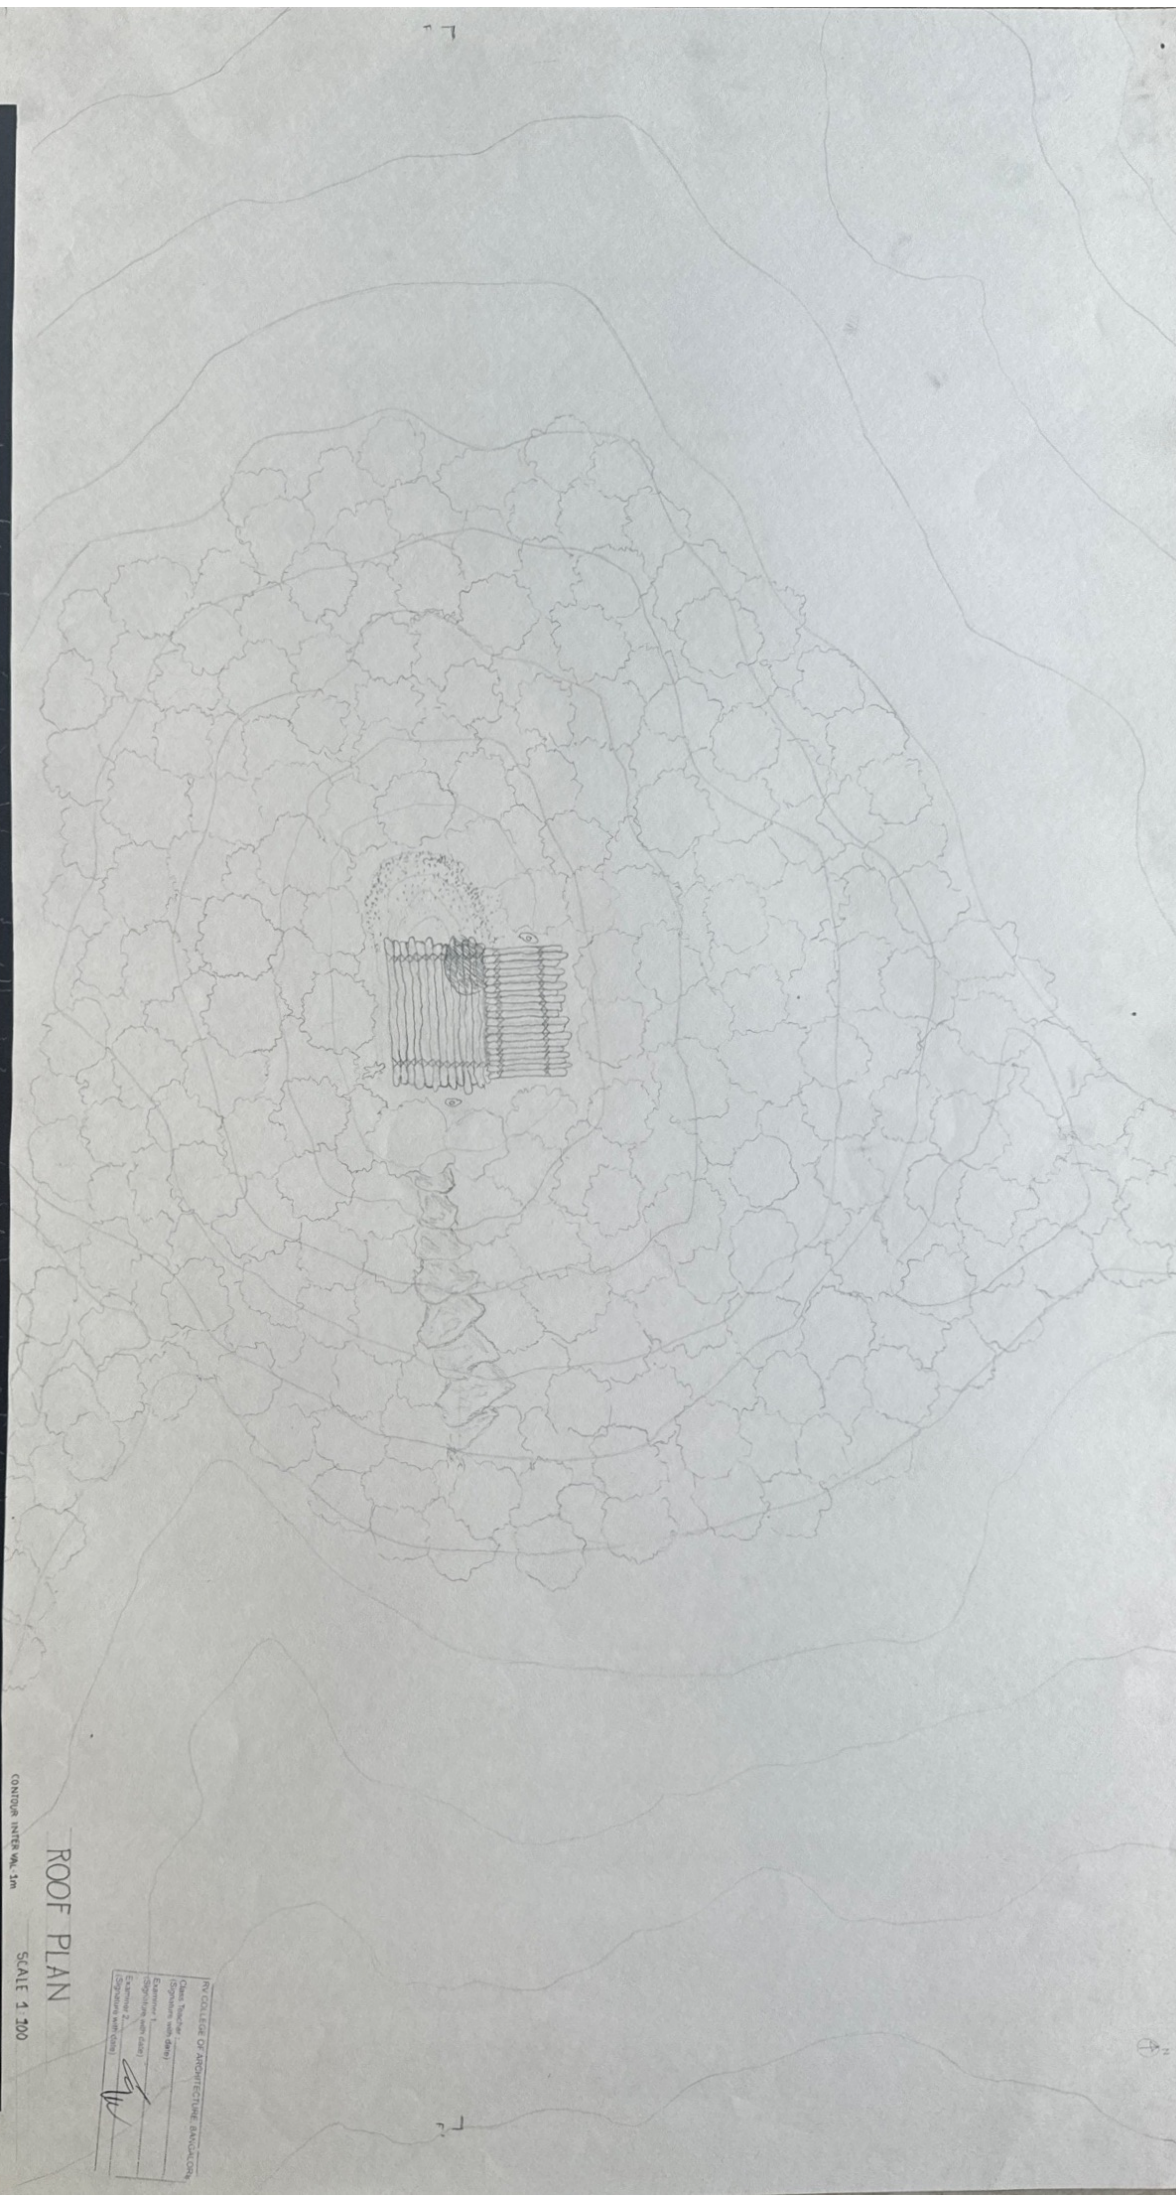


ROOF PLAN
SCALE 1:100

IN COLLEGE OF ARCHITECTURE, RVCA
Client: Nisha S Triv
Design: Nisha S Triv
Scale: 1:100
Date: 10/10/2023
Signature: *Nisha S Triv*


ROOF PLAN

SCALE 1:50

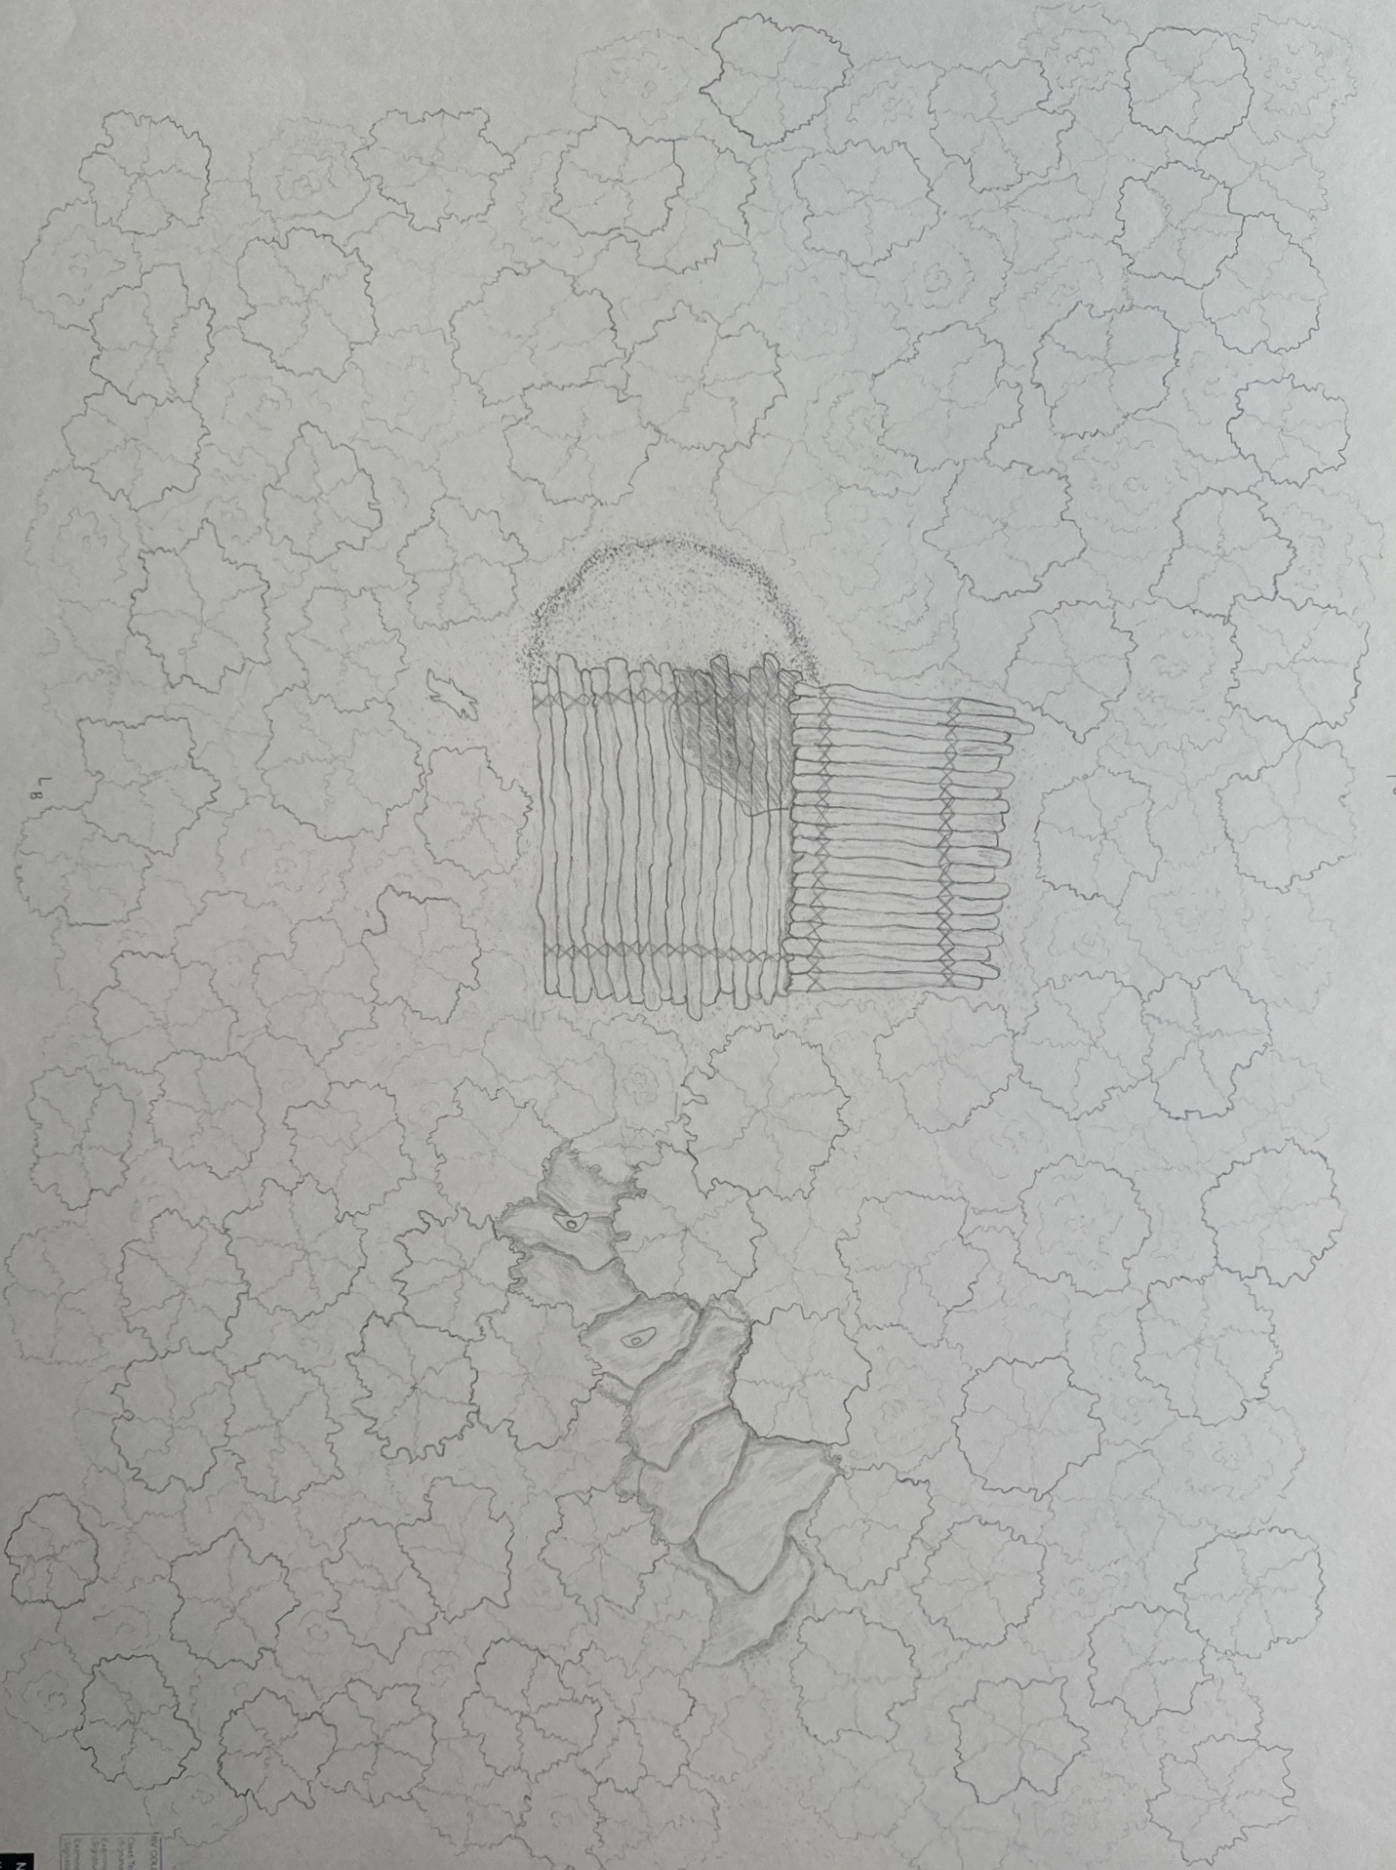


NAME: NISHA S JAIN
USN: 18M23A1055
CLASS: SEM II SEC: B
COLLEGE: RVCA
AD

PROCEEDS OF ARCHITECTURAL DRAWING
Date: _____
Signature: _____
Institution: _____
Page No: _____

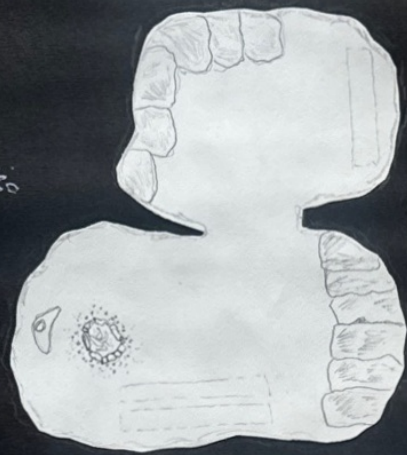

FLOOR PLAN

SCALE 1:50

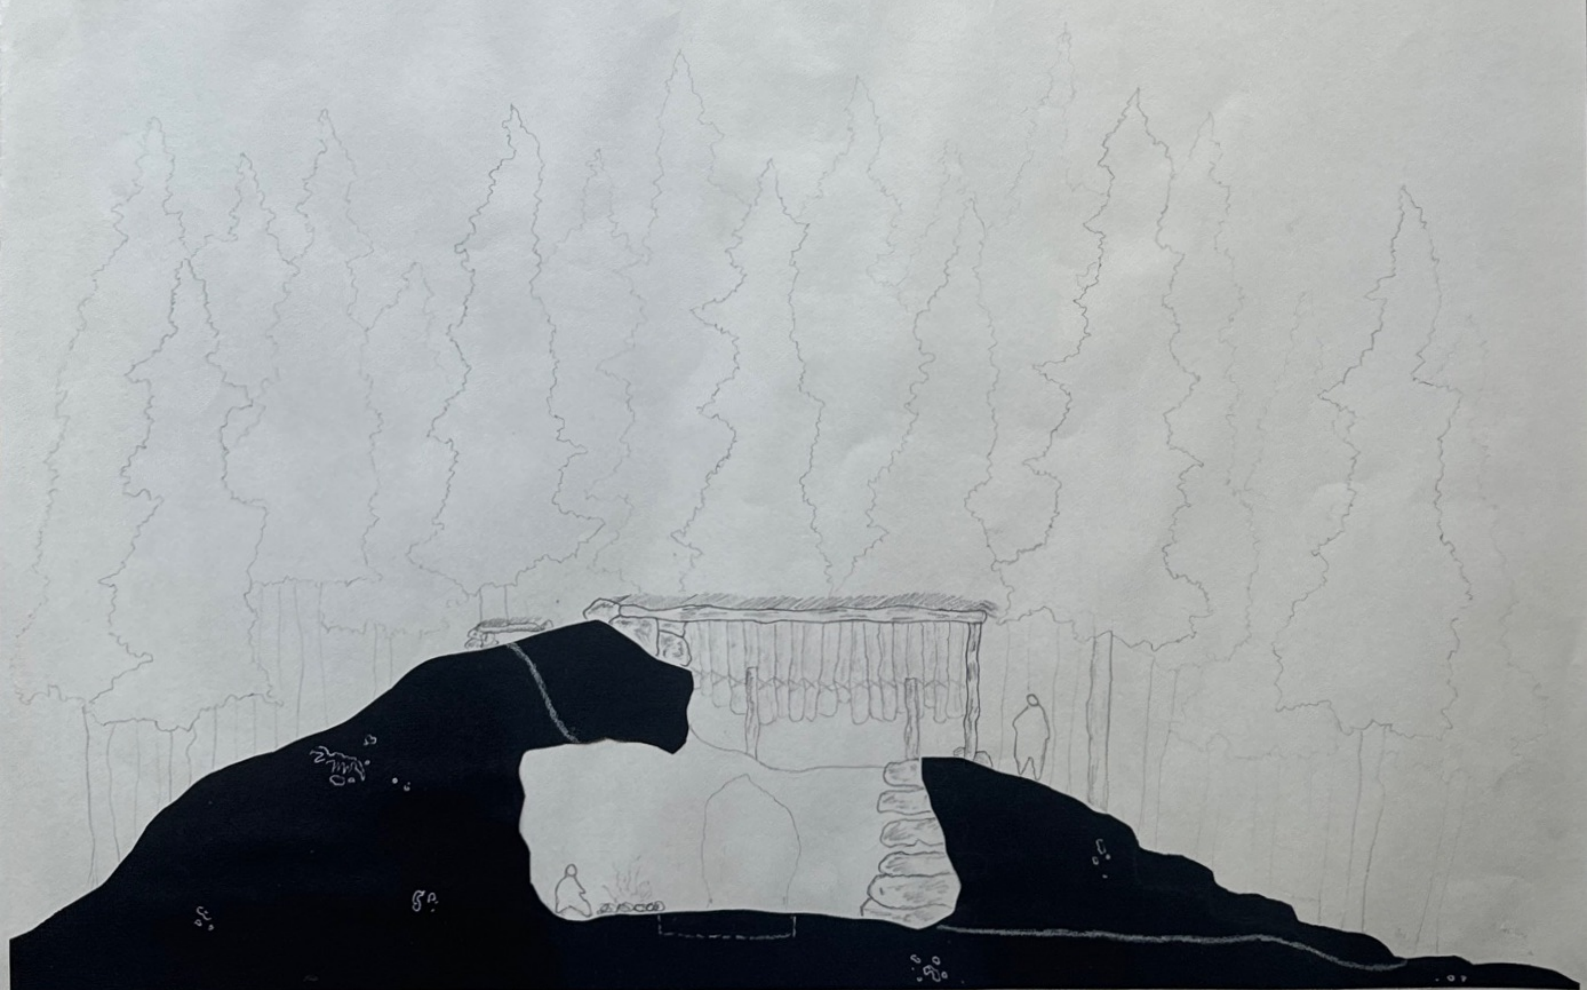


SECTION AA

SCALE 1:50

RV COLLEGE OF ARCHITECTURE, BANGALORE


Class Teacher: _____
Signature with date: _____
Examiner: _____
Signature with date: _____

NAME: NISHA S JAIN
USN: TRW23AFOSS
CLASS: SEM II SEC: B
COLLEGE: RVCA
AD

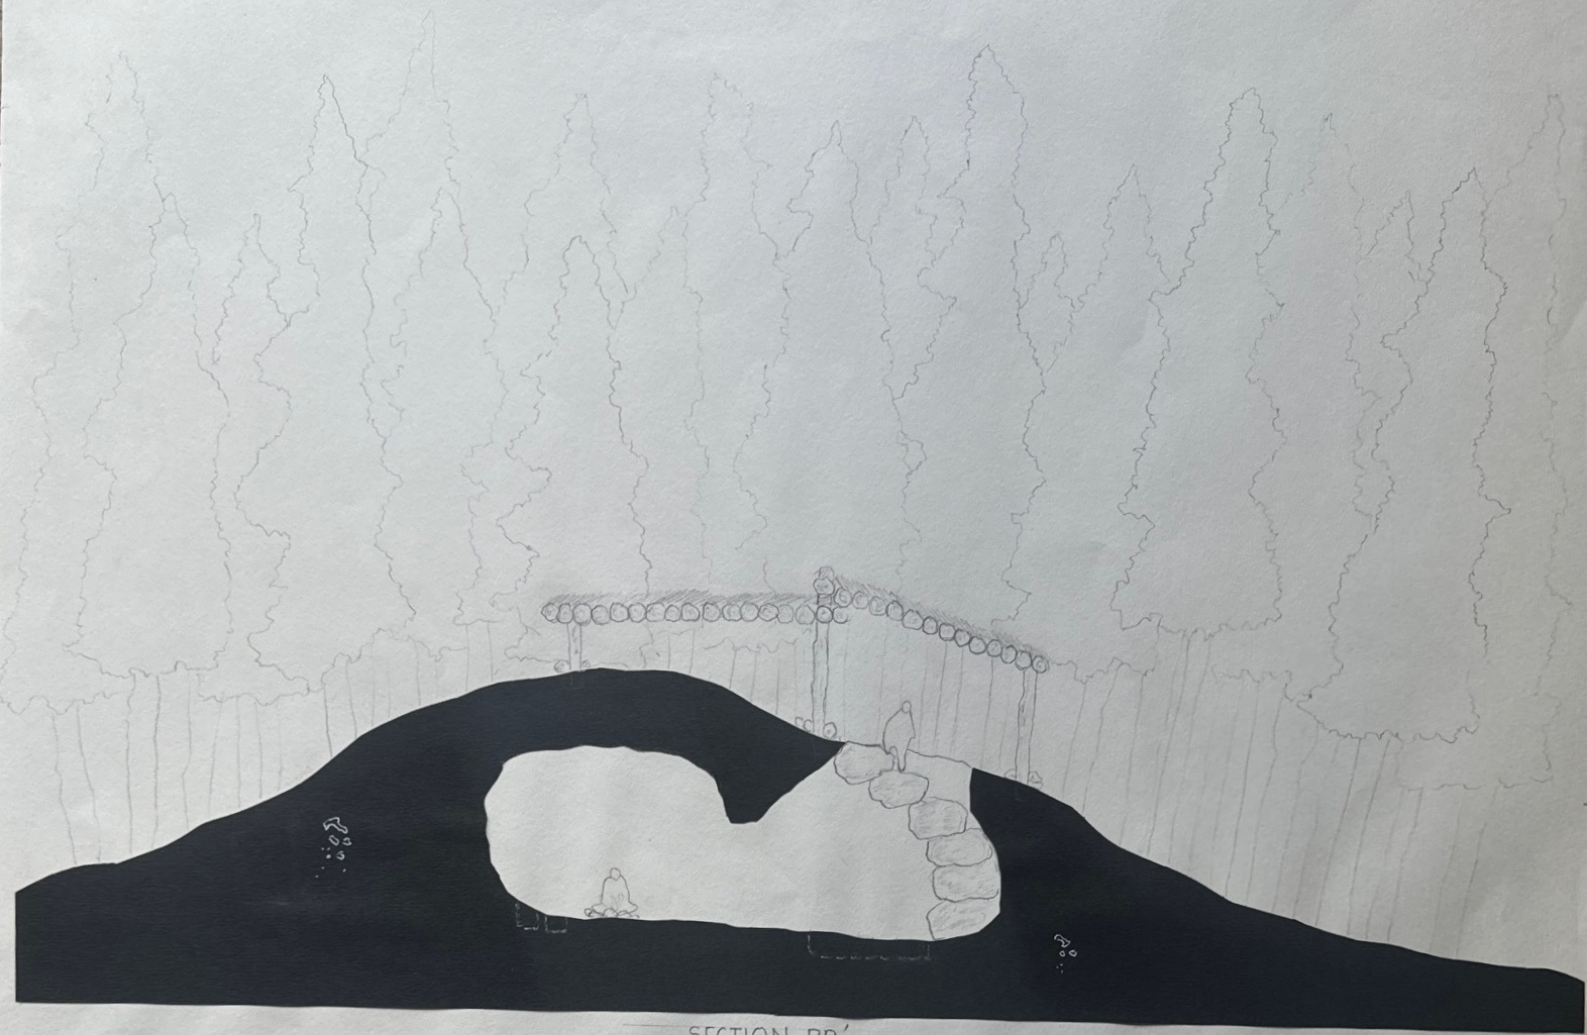


SECTION BB'

SCALE 1:50

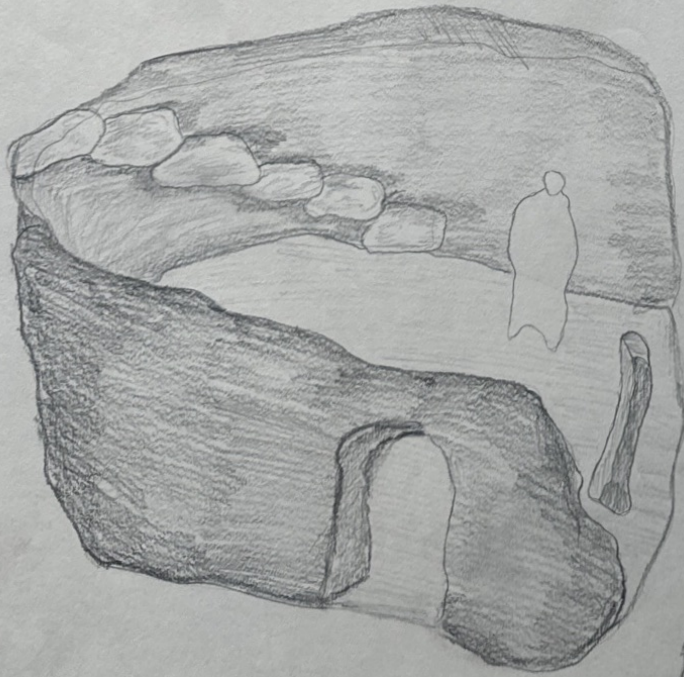

SCALE 1:20

3D VIEW OF
UNDERGROUND
SHELTER

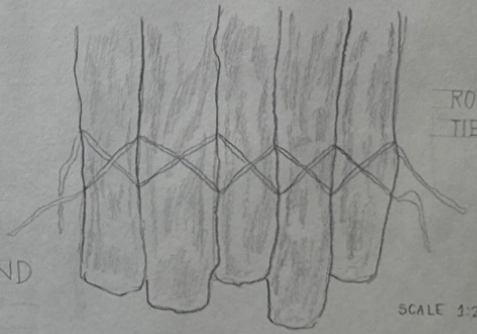

ROOF LOGS
TIED TOGETHER

SCALE 1:20



VERTICAL LOGS
FOR SUPPORT

SCALE 1:20

RV COLLEGE OF ARCHITECTURE, BANGALORE

Client Teacher
(Signature with date)

Examiner 1
(Signature with date)

Examiner 2
(Signature with date)

NAME : NISHA S JAIN
USN : 1RW23AT055
CLASS : SEM II SEC B
COLLEGE : RVCA
AD


MAJOR

PROJECT:




GRANDMOTHER'S HOUSE, in Pal, Rajasthan

CREATING SPACE WITH SECONDARY AND TERTIARY LINES:

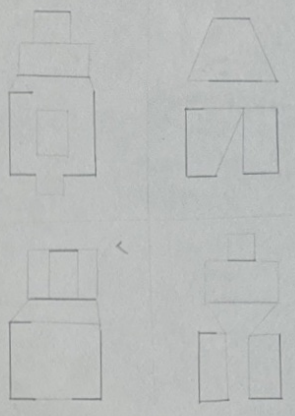


- * symmetry
- * Division of space
- * Gender along wall

DIAGRAMS:

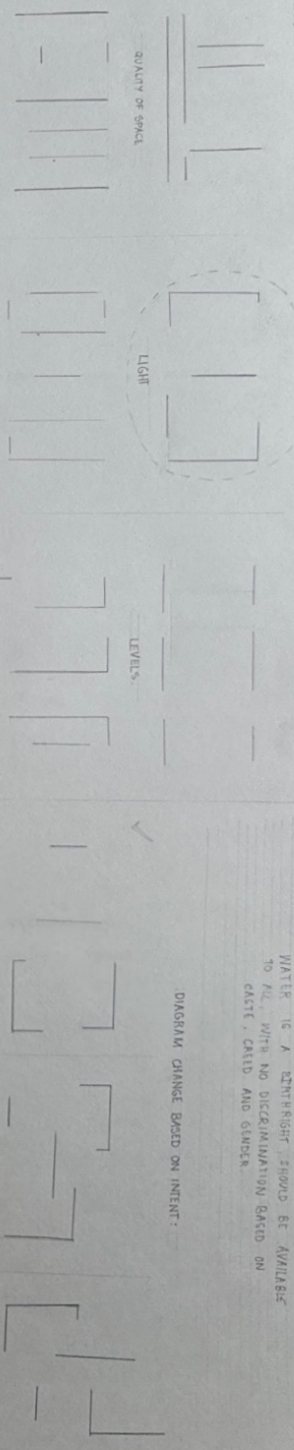

FUNCTION CHOSEN: WATER

SOURCE OF WATER: STEPWELL
ACTIVITIES: BATHING, WASHING, DRINKING, HARVESTING

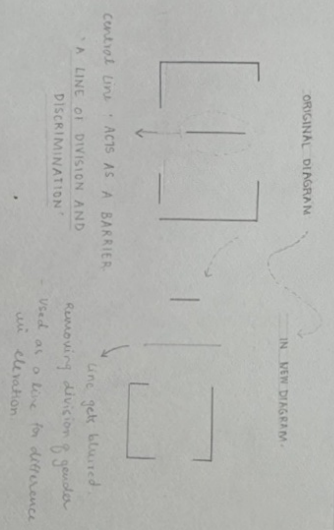


CONTROL LINE - ACTS AS A BARRIER
"A LINE OF DIVISION AND DISCRIMINATION"
Line gets blurred
Removal of addition of gender
used as a line for difference in elevation

A place to show shared and to appropriate water value
"SILENT REFLECTIONS"

"BE ONE WITH EARTH"
"SCARCE & APPRECIATED"

IDEAS:

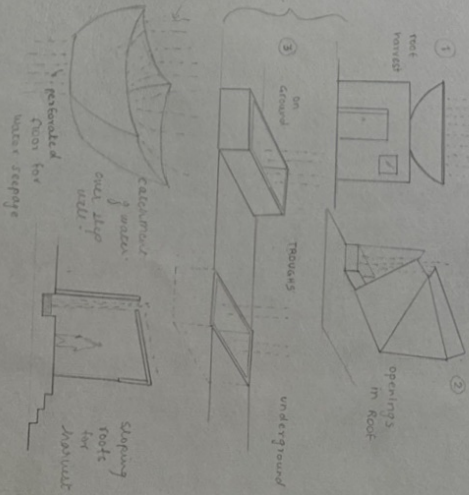


INTENT:

WATER IS A CENTER RIGHT SHOULD BE AVAILABLE TO ALL, WITH NO DISCRIMINATION BASED ON CASTE, CREED AND GENDER.


DIAGRAM CHANGE BASED ON INTENT

SITE PLACEMENT:


Close to the market and accessible to the middle and lower caste as they did not have much access to water.

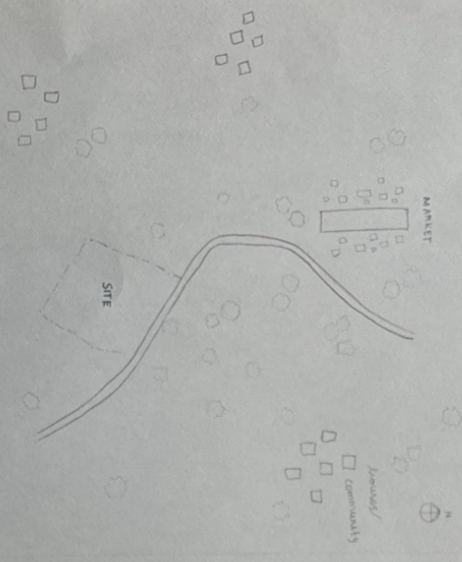

Using line of division, creating spaces of unity on either side of it
* Maintaining a sense of VERTICAL SYMMETRY

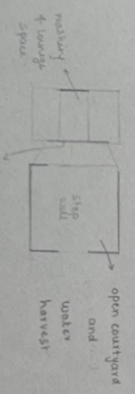


CONCEPT SHEET

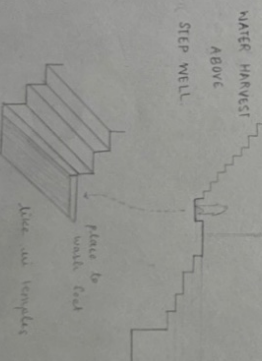


* Cleanest hygiene entering a sacred space
use as temples

"where MEETS REALITY SANCTITY"

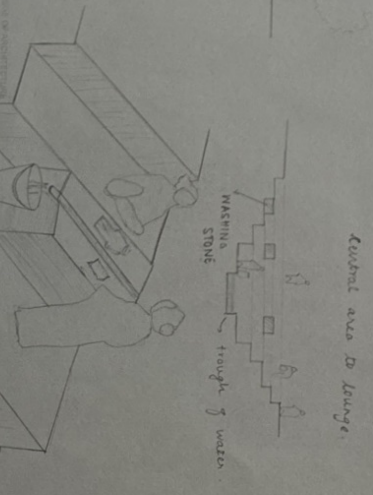


cultural area of lounge


MASHRABI STONE

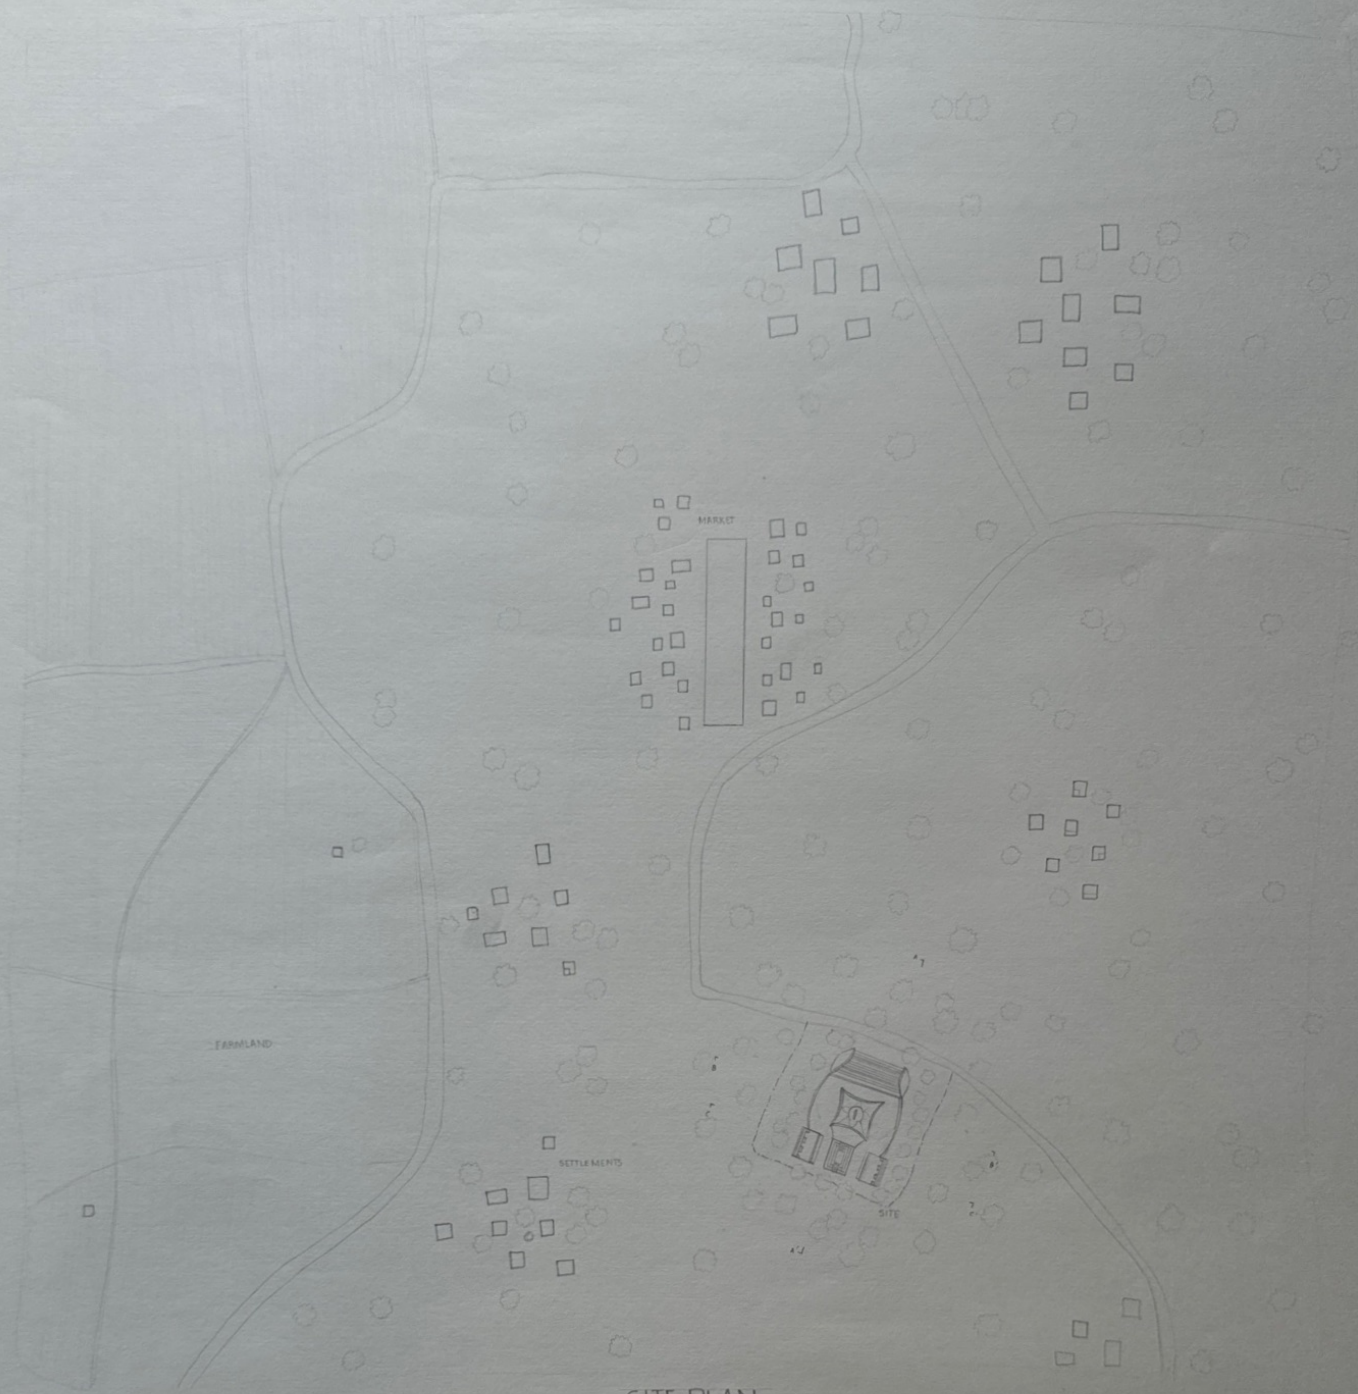

SITE PLAN
SCALE 1:100

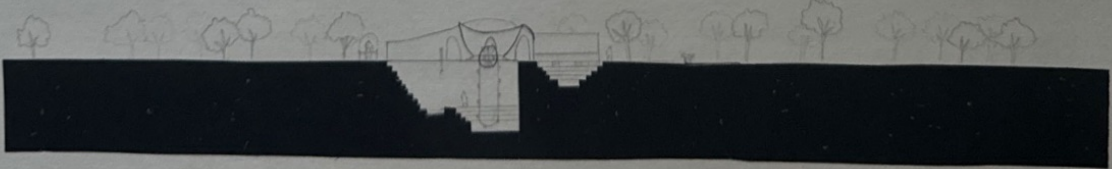

SECTION AA
SCALE 1:500

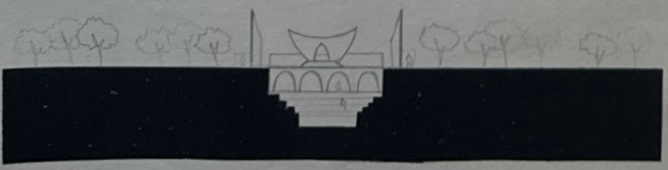


SECTION BB
SCALE 1:500



SECTION CC
SCALE 1:500

RV COLLEGE OF ARCHITECTURE
 Class Number _____
 (Signature with date) _____
 B. Arch / M. Arch Exam _____
 Date _____
 Examiner 1 _____
 (Signature with date) _____
 Examiner 2 _____

NAME: NISHA S JAIN
 USN: 1RW23A0055
 CLASS: SEM II SEC-B
 COLLEGE: RVCA
 AD

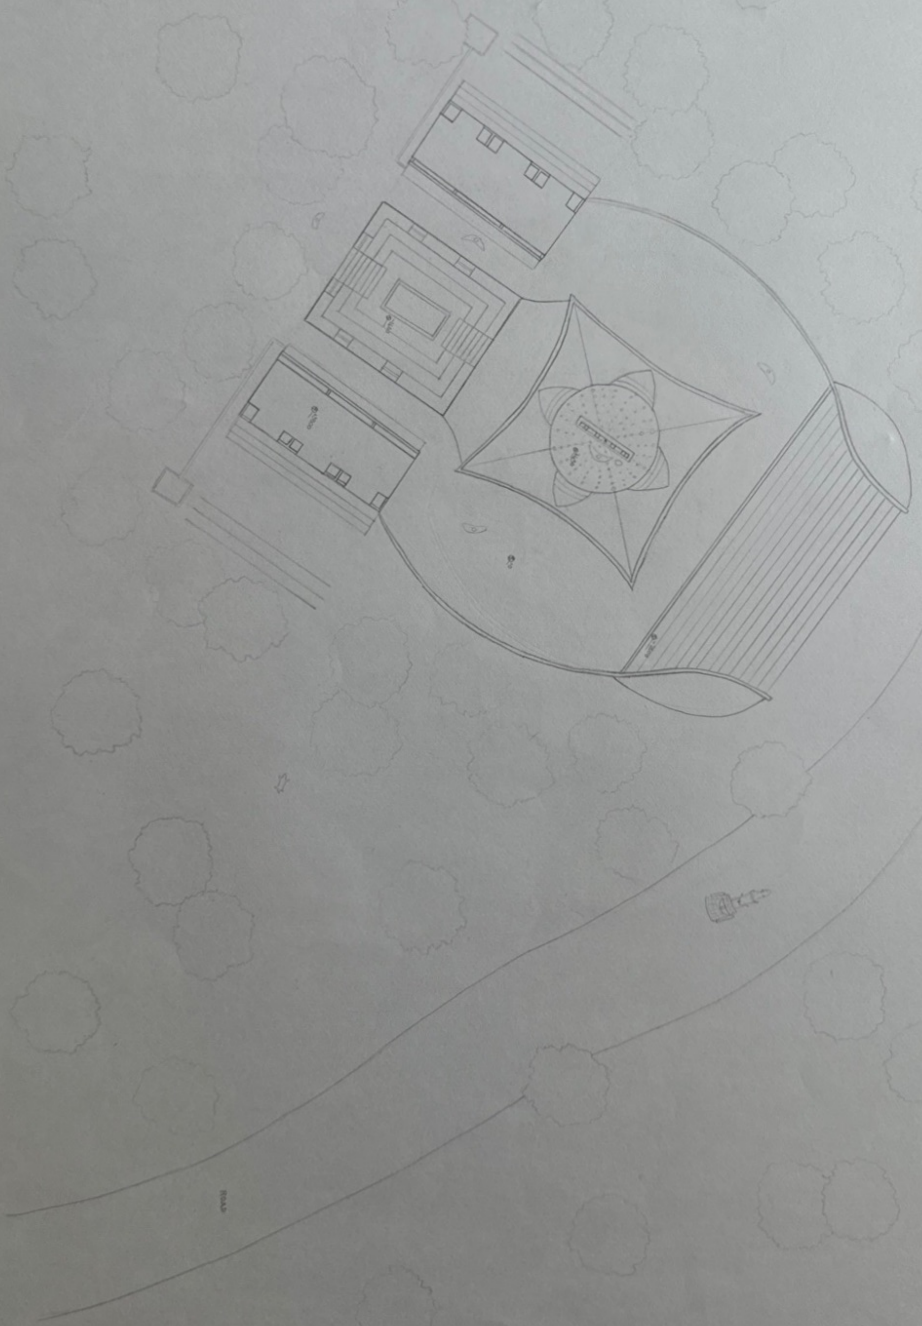


ROOF PLAN
SCALE 1:100

NAME: NUSHA S GRIM
 QSN: RW23AT055
 CLAS: SEM II
 COLLEGE: RVCA
 AD


RE: COLLEGE OF ARCHITECTURE
 I. Signature
 II. Date
 III. Name of Arch. Exam.
 IV. Title
 V. Department
 VI. Institution
 VII. Date
 VIII. Signature
 IX. Name
 X. Title
 XI. Department
 XII. Institution
 XIII. Date

Handwritten signature

SECTION AA'
SCALE 1:100

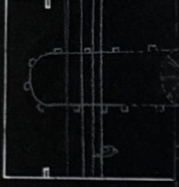


CUT PLAN @ -600 MM
SCALE 1:100

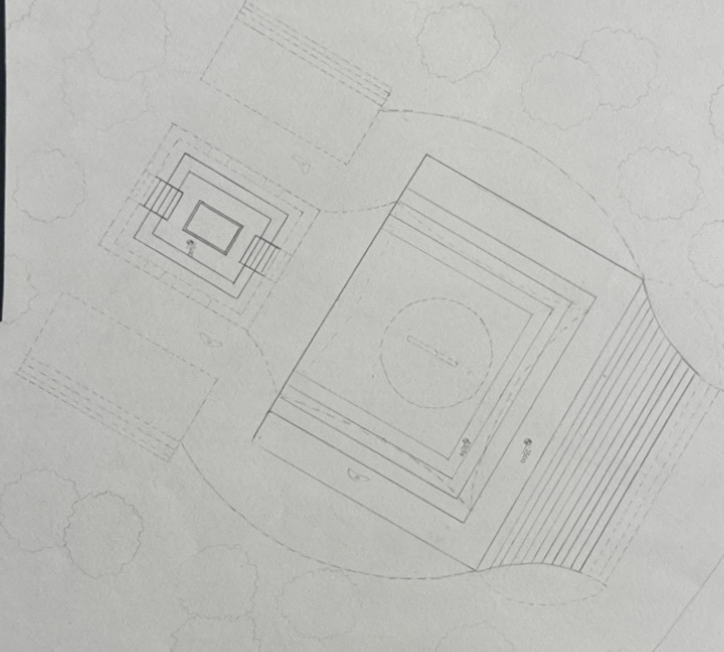


IN COLLABORATION WITH ARCHITECTURE
DATE: _____
DRAWN BY: _____
CHECKED BY: _____
SIGNATURE: _____
DATE: _____


NAME: NISHA J TAIR
USN: IM23A0055
CLASS: SEM II SEC 18
COLLEGE: RVCA
AD

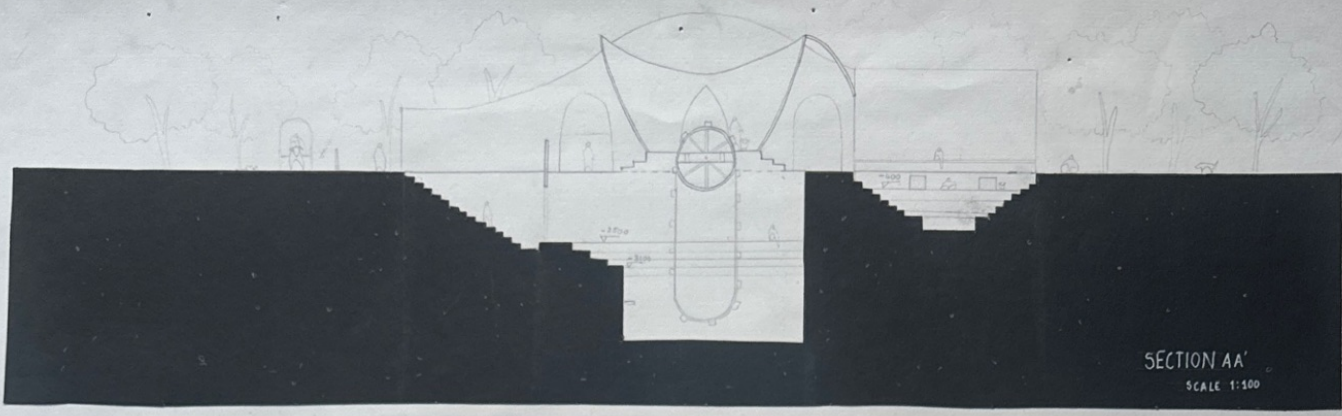


SECTION AA'
SCALE 1:100

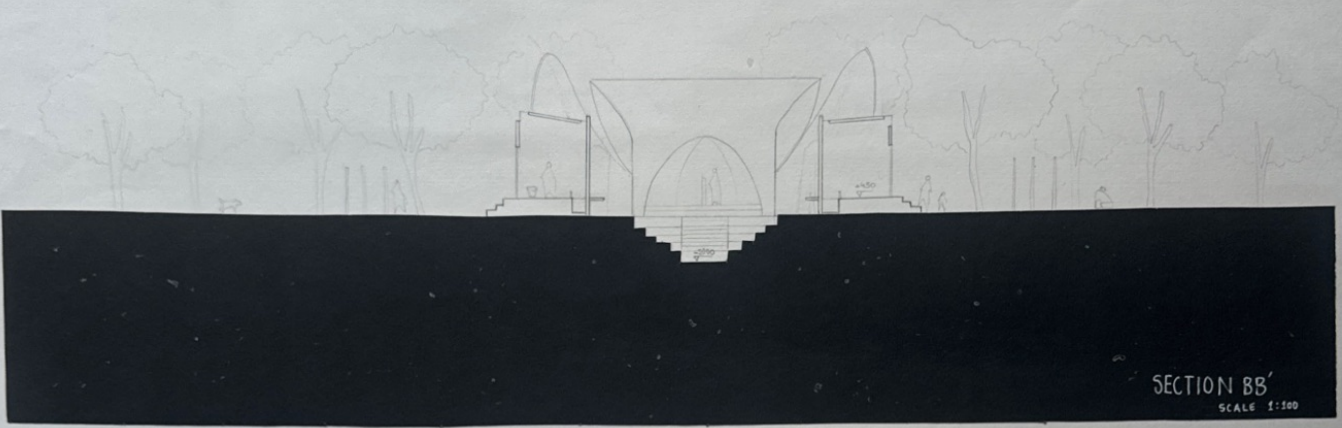


SECTION BB'
SCALE 1:100

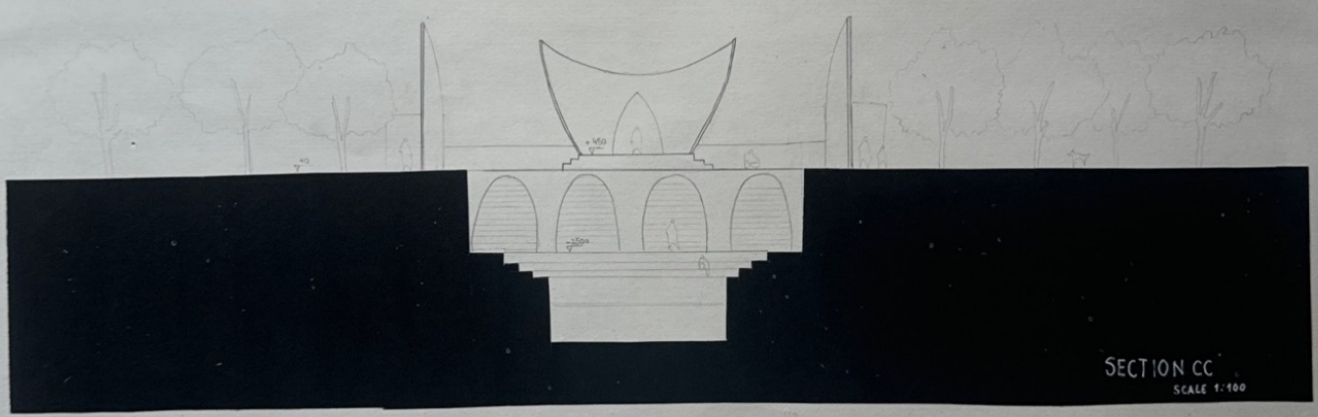

SECTION CC'
SCALE 1:100

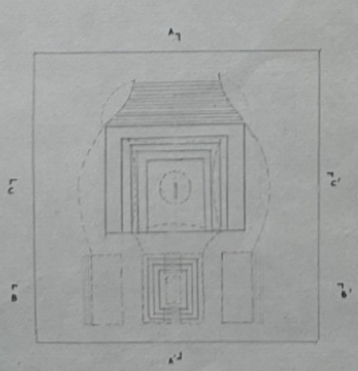



KEY PLAN CUT @ -66.44M
SCALE 1:250

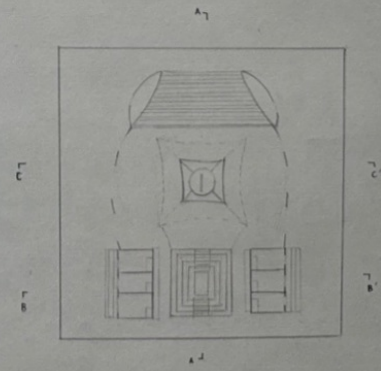

KEY PLAN CUT @ -80.04M
SCALE 1:250

RV COLLEGE OF ARCHITECTURE
 Chair Teacher: _____
 Examiner 1: _____
 Examiner 2: _____
 Date: _____
 Signature with date: *[Signature]*
 Signature with date: _____

NAME: NISHA S JAIN
 USN: 1A223AT05
 CLASS: 6BM II SEC-B
 COLLEGE: RVCA
 AD

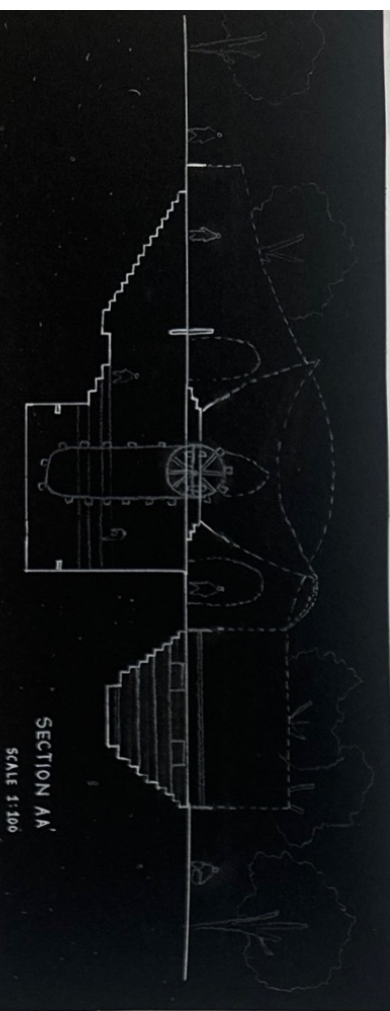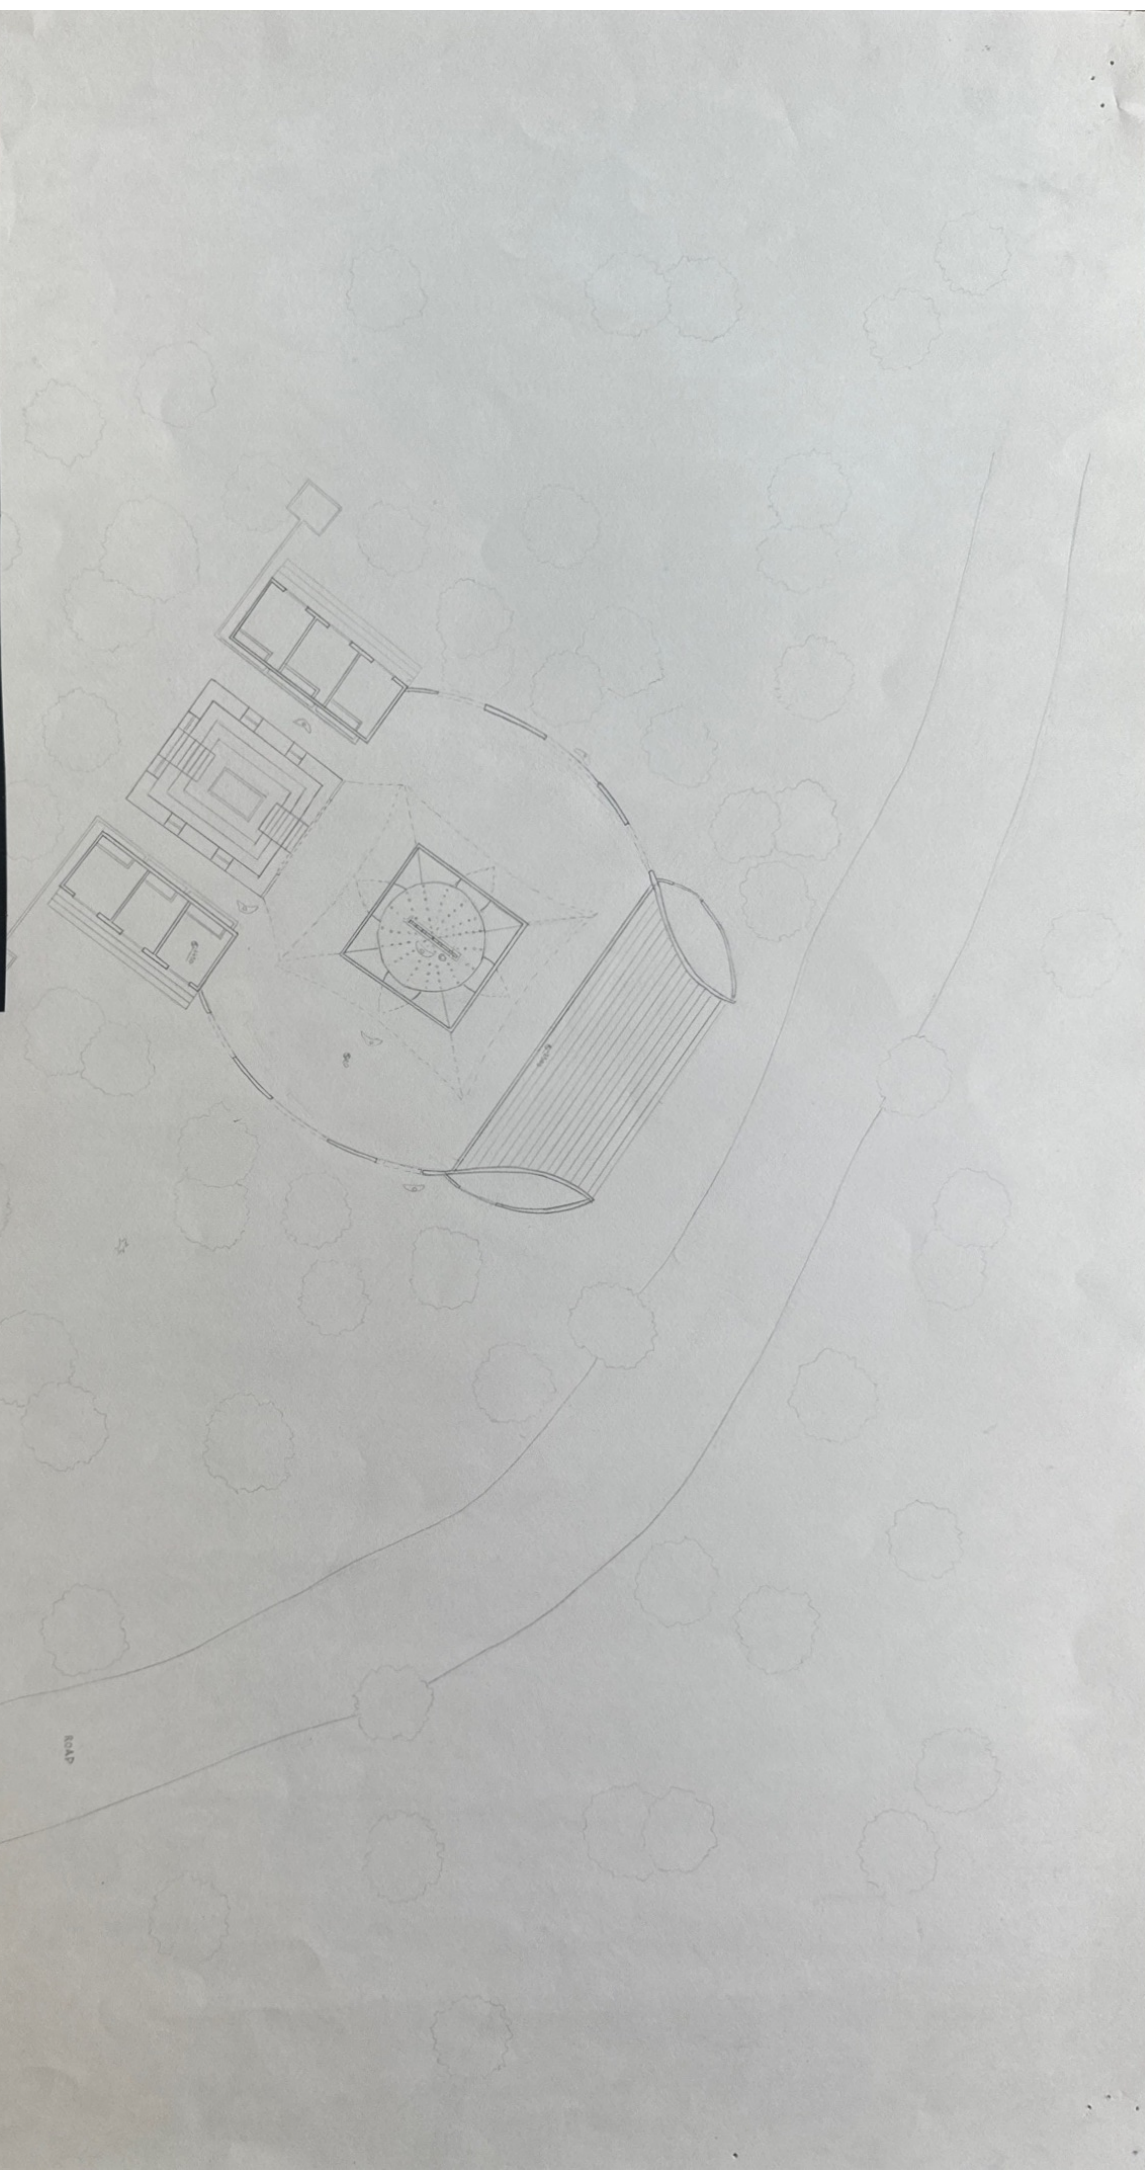


CUT PLAN @ +800MM

SCALE 1:100

IN COLLABORATION WITH ARCHITECTURE
 Class Number 1
 1. Site plan
 2. Floor plan
 3. Section
 4. Elevation
 5. Perspective
 6. Model
 7. Presentation
 8. Final report


AP

NAME: MISHA S JAIN
 USN: RWU23A7055
 CLASS: SEM II, Sec - B
 COLLEGE: MVCA
 AD

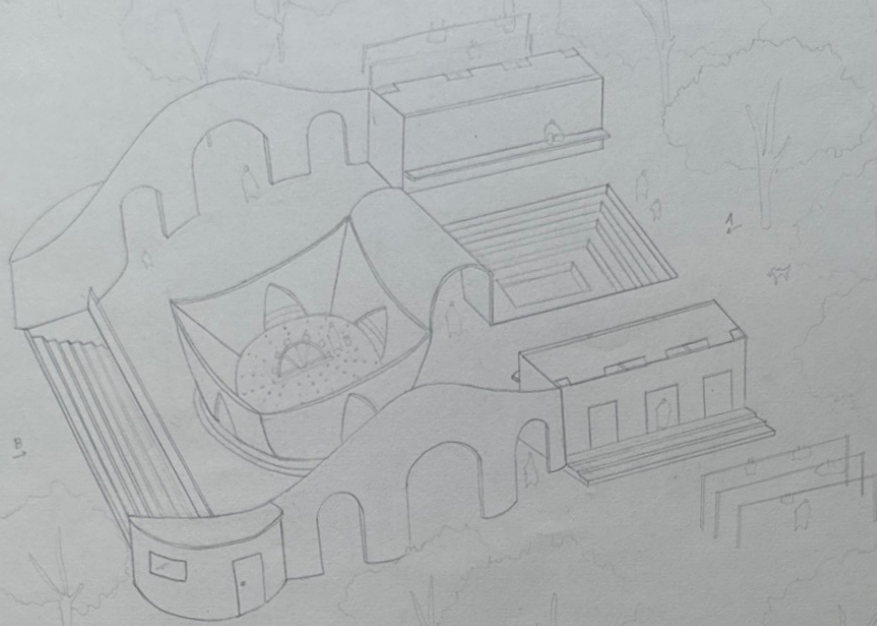

ISOMETRIC VIEW

SCALE 1:100

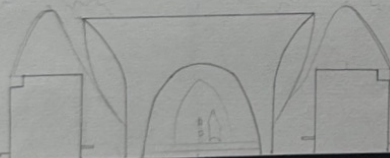

ELEVATION A
SCALE 1:100



ELEVATION B
SCALE 1:100



ELEVATION C
SCALE 1:100

RV COLLEGE OF ARCHITECTURE
 Class Teacher : _____
 (Signature with Date)
 B. Arch / M. Arch Exam.
 Date: _____
 Examiner 1: _____
 (Signature with Date)
 Examiner 2: _____
 (Signature with Date)

NAME: NISHA S JA'N
 USN: 1RW23AT055
 CLASS: GEM II SEC: B
 COLLEGE: RVCA
 AD